




30705-lis-le-01 15/11/2021

PLAN TO DESIGNATE THE PROJECT AREA PURSUANT TO SECTION 95(2) MAJOR TRANSPORT PROJECTS FACILITATION ACT 2009  
 Lodged in the Central Plan Office  
 Dated this sixteenth day of November 2021  
  
 EDWARD STEFAN CICHOCKI  
 Acting Surveyor-General

**LEGEND**  
 1 SHEET LOCATION/SHEET NUMBER

**MELBOURNE UNDERGROUND RAIL LOOP  
 FIRE AND LIFE SAFETY UPGRADE  
 STAGE 2 PROJECT AREA**

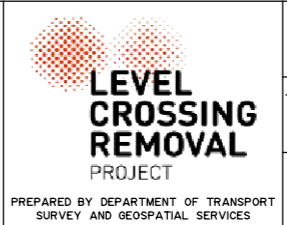

**LEVEL CROSSING REMOVAL PROJECT**

125 0 125 250 375 500  
 LENGTHS ARE IN METRES

SCALE 1:12500

ORIGINAL SHEET SIZE: A3	SHEET 1 of 17	LEGL./21-084
-------------------------	---------------	--------------


15/11/2021  
30705-11s-1e-01




POINTS SHOWN THUS ● (1) ARE COORDINATED. SEE SHEET 17 FOR SCHEDULE OF COORDINATES. ALL MEASUREMENTS AND DIMENSIONS WHERE SHOWN ARE IN METRES.

LINES SHOWN THUS — ARE THE VICMAP PARCELS WHICH ARE THE APPROXIMATE LOCATION ONLY OF TITLE BOUNDARIES.

**LEGEND**

 PROJECT AREA UNLIMITED

**MELBOURNE UNDERGROUND RAIL LOOP  
FIRE AND LIFE SAFETY UPGRADE  
STAGE 2 PROJECT AREA**

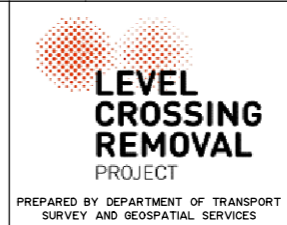

**LEVEL CROSSING REMOVAL PROJECT**

12.5 0 12.5 25 37.5 50  
LENGTHS ARE IN METRES


SCALE 1:1250

ORIGINAL SHEET SIZE: A3	SHEET 2 of 17	LEGL./21-084
-------------------------	---------------	--------------

15/11/2021  
30705-lls--le-01




POINTS SHOWN THUS ● (1) ARE COORDINATED.  
 SEE SHEET 17 FOR SCHEDULE OF COORDINATES.  
 ALL MEASUREMENTS AND DIMENSIONS WHERE SHOWN ARE IN METRES.  
 LINES SHOWN THUS — ARE THE VICMAP PARCELS WHICH ARE THE APPROXIMATE LOCATION ONLY OF TITLE BOUNDARIES.

**LEGEND**  
 PROJECT AREA UNLIMITED

**MELBOURNE UNDERGROUND RAIL LOOP  
 FIRE AND LIFE SAFETY UPGRADE  
 STAGE 2 PROJECT AREA**

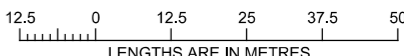

<b>LEVEL CROSSING REMOVAL PROJECT</b>		
 <p>LENGTHS ARE IN METRES</p>		SCALE 1:1250
ORIGINAL SHEET SIZE: A3	SHEET 3 of 17	LEGL./21-084





15/11/2021  
30705-lls--le-01



POINTS SHOWN THUS ● (1) ARE COORDINATED.  
SEE SHEET 17 FOR SCHEDULE OF COORDINATES.  
ALL MEASUREMENTS AND DIMENSIONS WHERE SHOWN ARE IN METRES.  
LINES SHOWN THUS — ARE THE VICMAP PARCELS WHICH ARE THE APPROXIMATE LOCATION ONLY OF TITLE BOUNDARIES.

**LEGEND**  
 PROJECT AREA UNLIMITED

**MELBOURNE UNDERGROUND RAIL LOOP  
 FIRE AND LIFE SAFETY UPGRADE  
 STAGE 2 PROJECT AREA**



<b>LEVEL CROSSING REMOVAL PROJECT</b>			
ORIGINAL SHEET SIZE: A3		SHEET 4 of 17	SCALE 1:1250
			LEGL./21-084

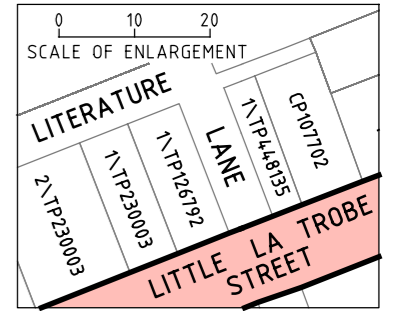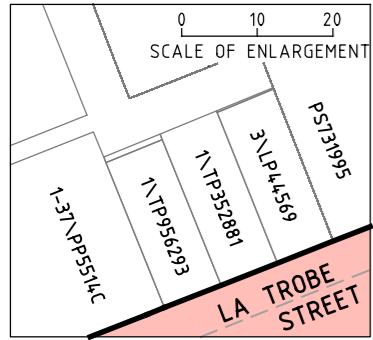


15/11/2021  
30705-lls--le-01






POINTS SHOWN THUS ● (1) ARE COORDINATED.  
SEE SHEET 17 FOR SCHEDULE OF COORDINATES.  
ALL MEASUREMENTS AND DIMENSIONS WHERE SHOWN ARE IN METRES.  
LINES SHOWN THUS — ARE THE VICMAP PARCELS WHICH ARE THE APPROXIMATE LOCATION ONLY OF TITLE BOUNDARIES.

**LEGEND**  
 PROJECT AREA UNLIMITED  
 PROJECT AREA IN STRATUM  
 INDICATIVE POSITION OF MELBOURNE UNDERGROUND RAIL LOOP

**MELBOURNE UNDERGROUND RAIL LOOP  
FIRE AND LIFE SAFETY UPGRADE  
STAGE 2 PROJECT AREA**

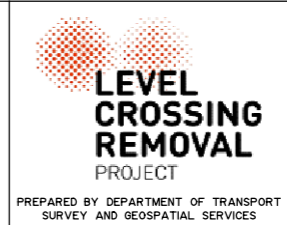

<b>LEVEL CROSSING REMOVAL PROJECT</b>		
<p>LENGTHS ARE IN METRES</p>		SCALE 1:2000
ORIGINAL SHEET SIZE: A3	SHEET 5 of 17	LEGL./21-084

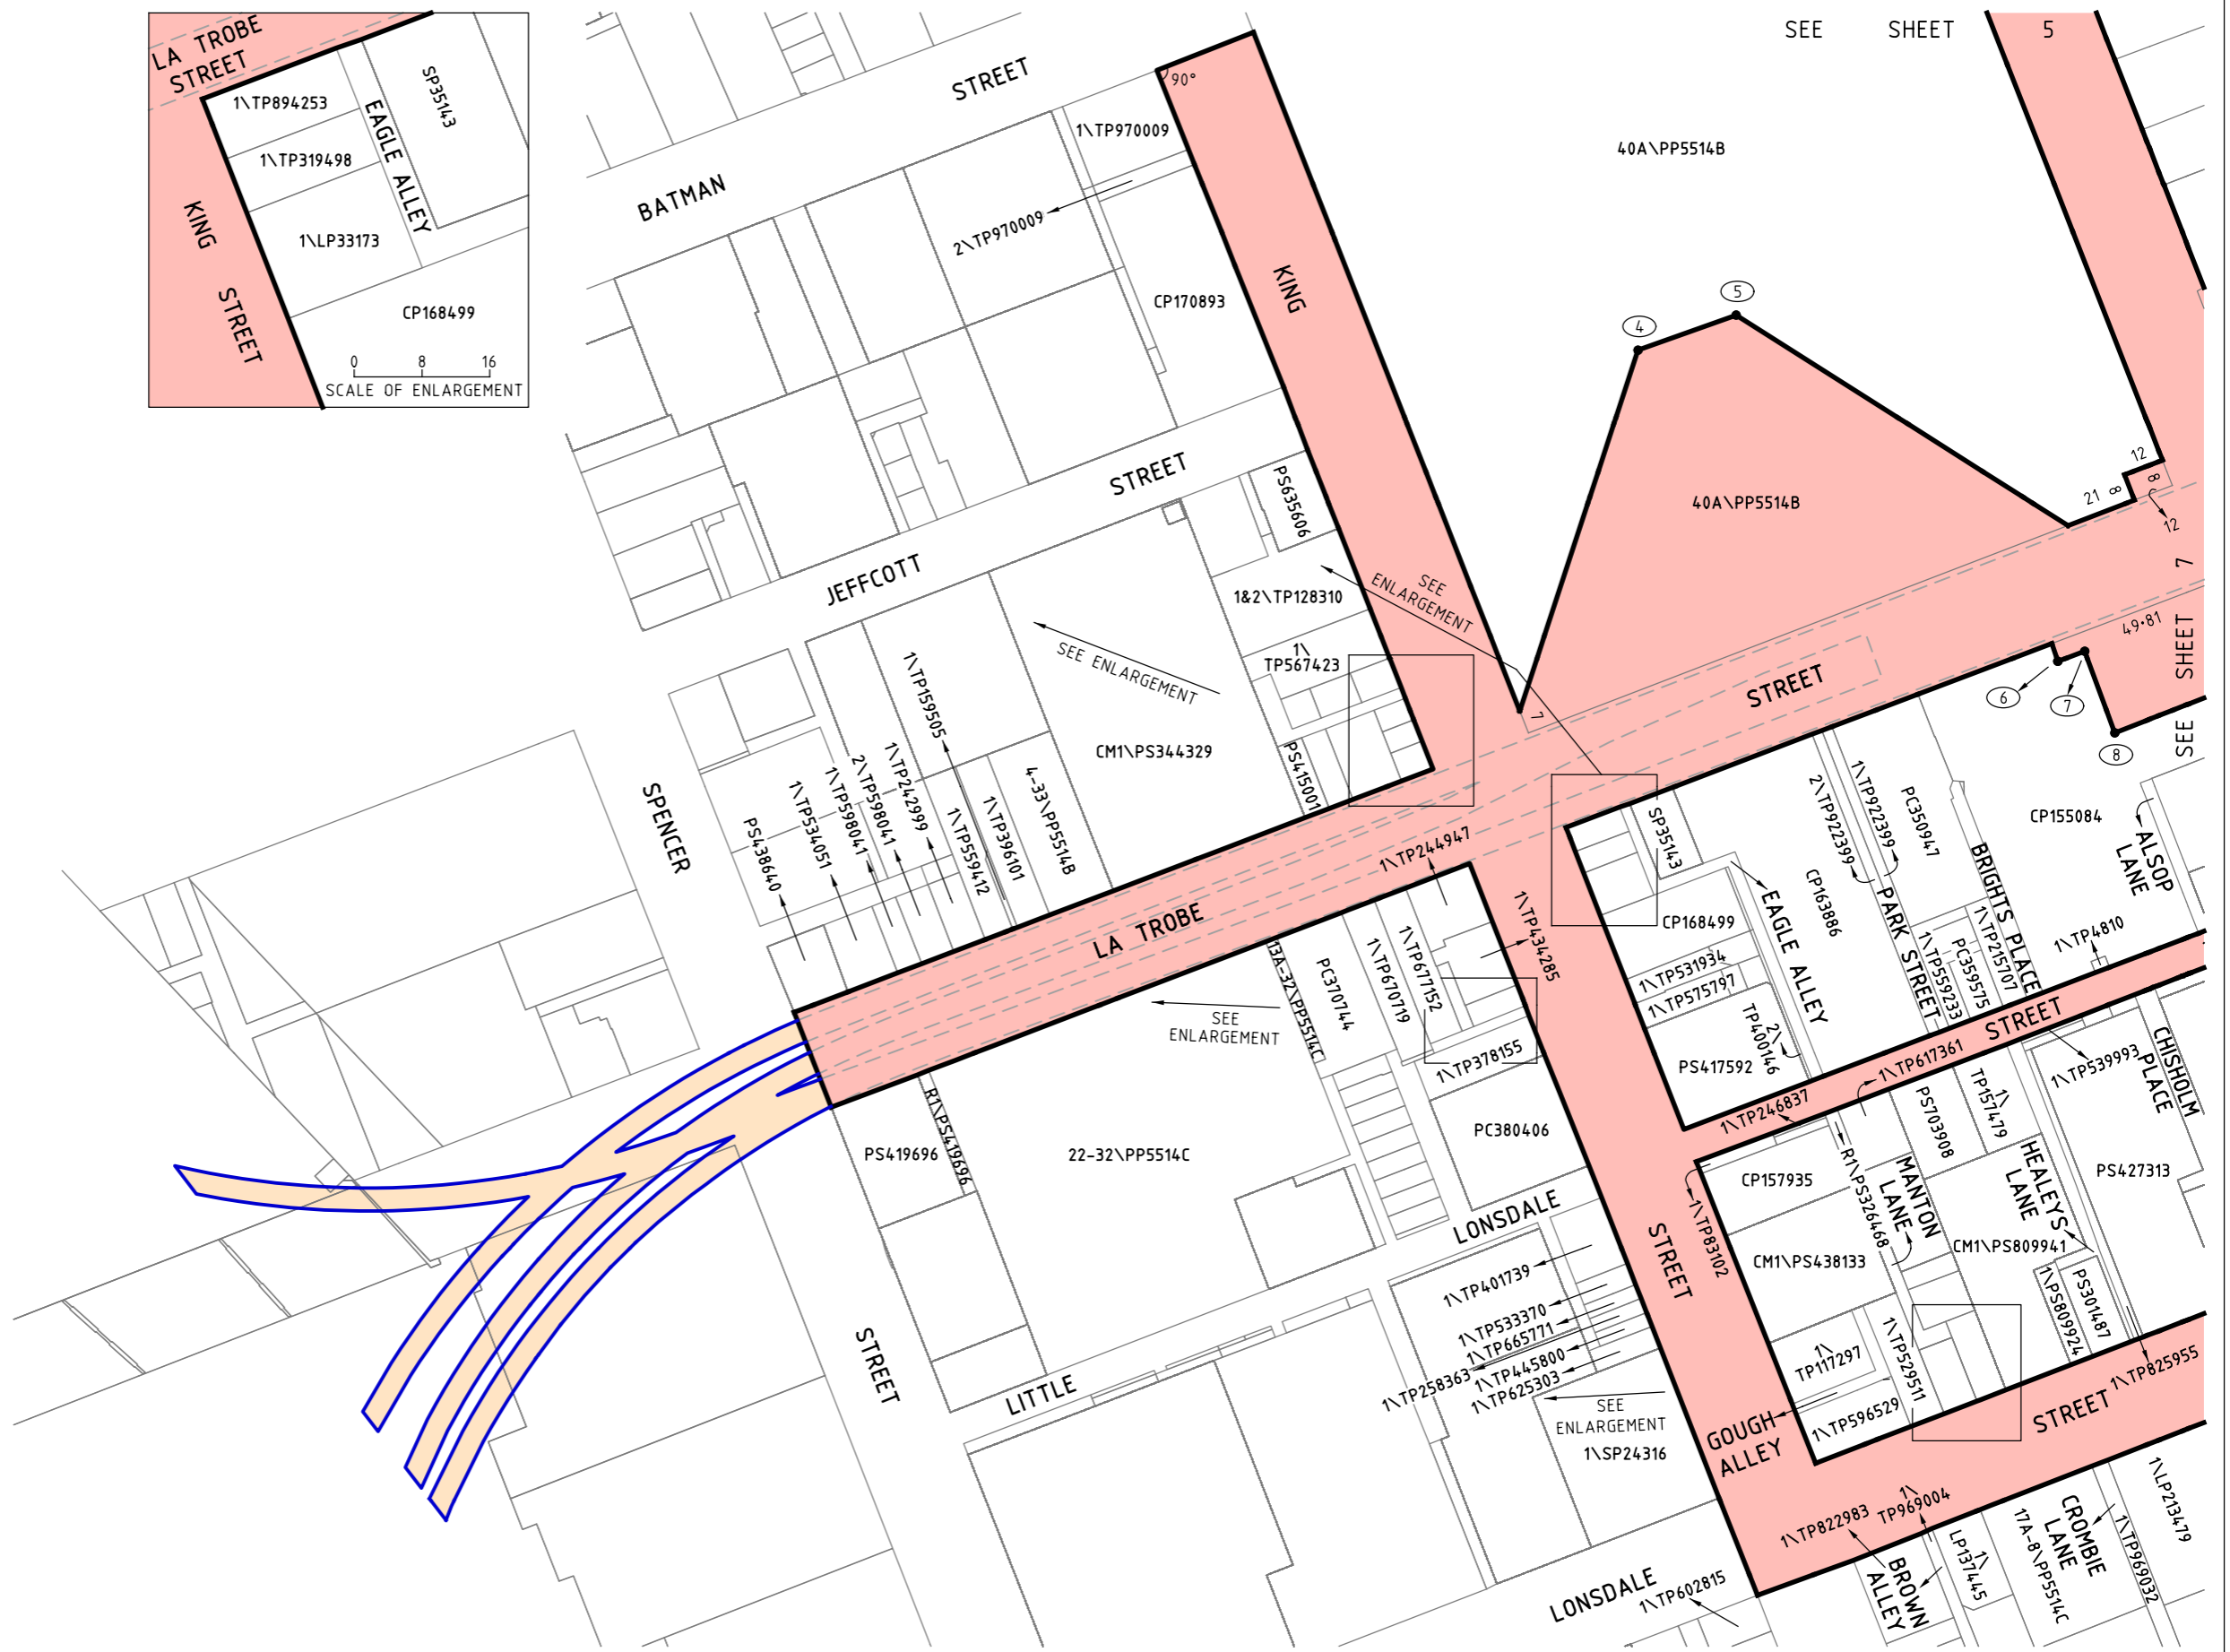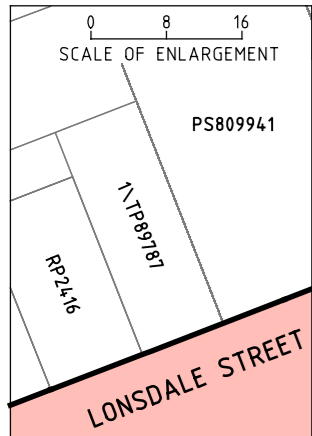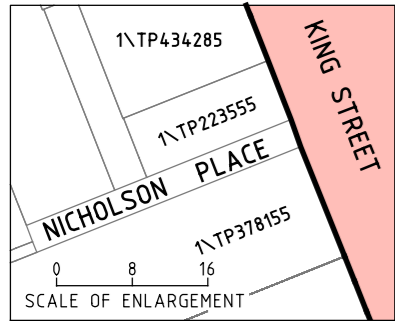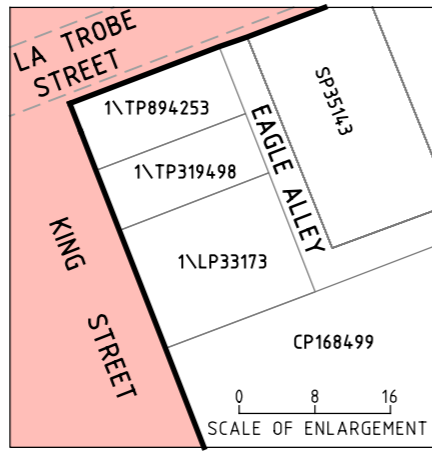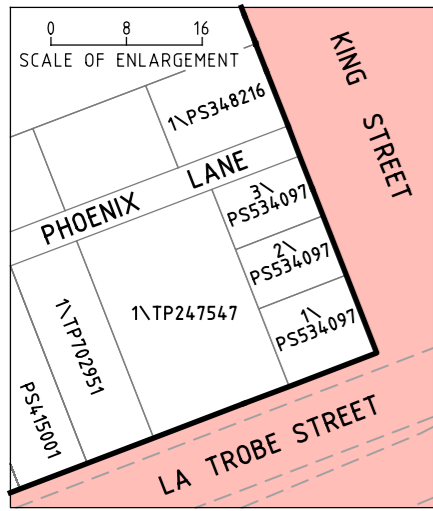


15/11/2021

30705-lls--le-01

POINTS SHOWN THUS ● (1) ARE COORDINATED. SEE SHEET 17 FOR SCHEDULE OF COORDINATES. ALL MEASUREMENTS AND DIMENSIONS WHERE SHOWN ARE IN METRES.  
 LINES SHOWN THUS — ARE THE VICMAP PARCELS WHICH ARE THE APPROXIMATE LOCATION ONLY OF TITLE BOUNDARIES.

**LEGEND**  
 PROJECT AREA UNLIMITED  
 PROJECT AREA IN STRATA LIMITS DEFINED BY INNER FACE OF THE CLIFFTON HILL, BURNLEY, NORTHERN, CAULFIELD & CITY CIRCLE TUNNELS  
 - - - INDICATIVE POSITION OF MELBOURNE UNDERGROUND RAIL LOOP

MELBOURNE UNDERGROUND RAIL LOOP  
 FIRE AND LIFE SAFETY UPGRADE  
 STAGE 2 PROJECT AREA

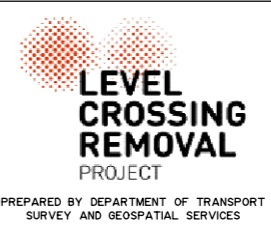

**LEVEL CROSSING REMOVAL PROJECT**

20 0 20 40 60 80 SCALE 1:2000  
 LENGTHS ARE IN METRES

ORIGINAL SHEET SIZE: A3 SHEET 6 of 17 LEGL./21-084

SEE SHEET 5

SEE SHEET 7

SEE SHEET 8

SEE ENLARGEMENT

SEE ENLARGEMENT






SEE ENLARGEMENT

SEE ENLARGEMENT

SEE ENLARGEMENT

SEE ENLARGEMENT



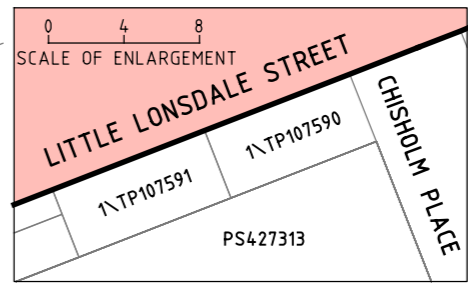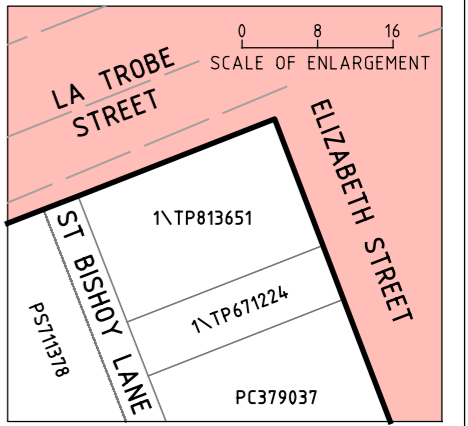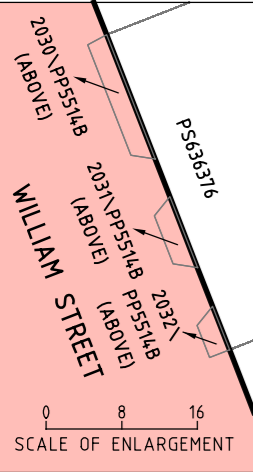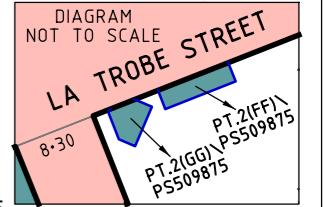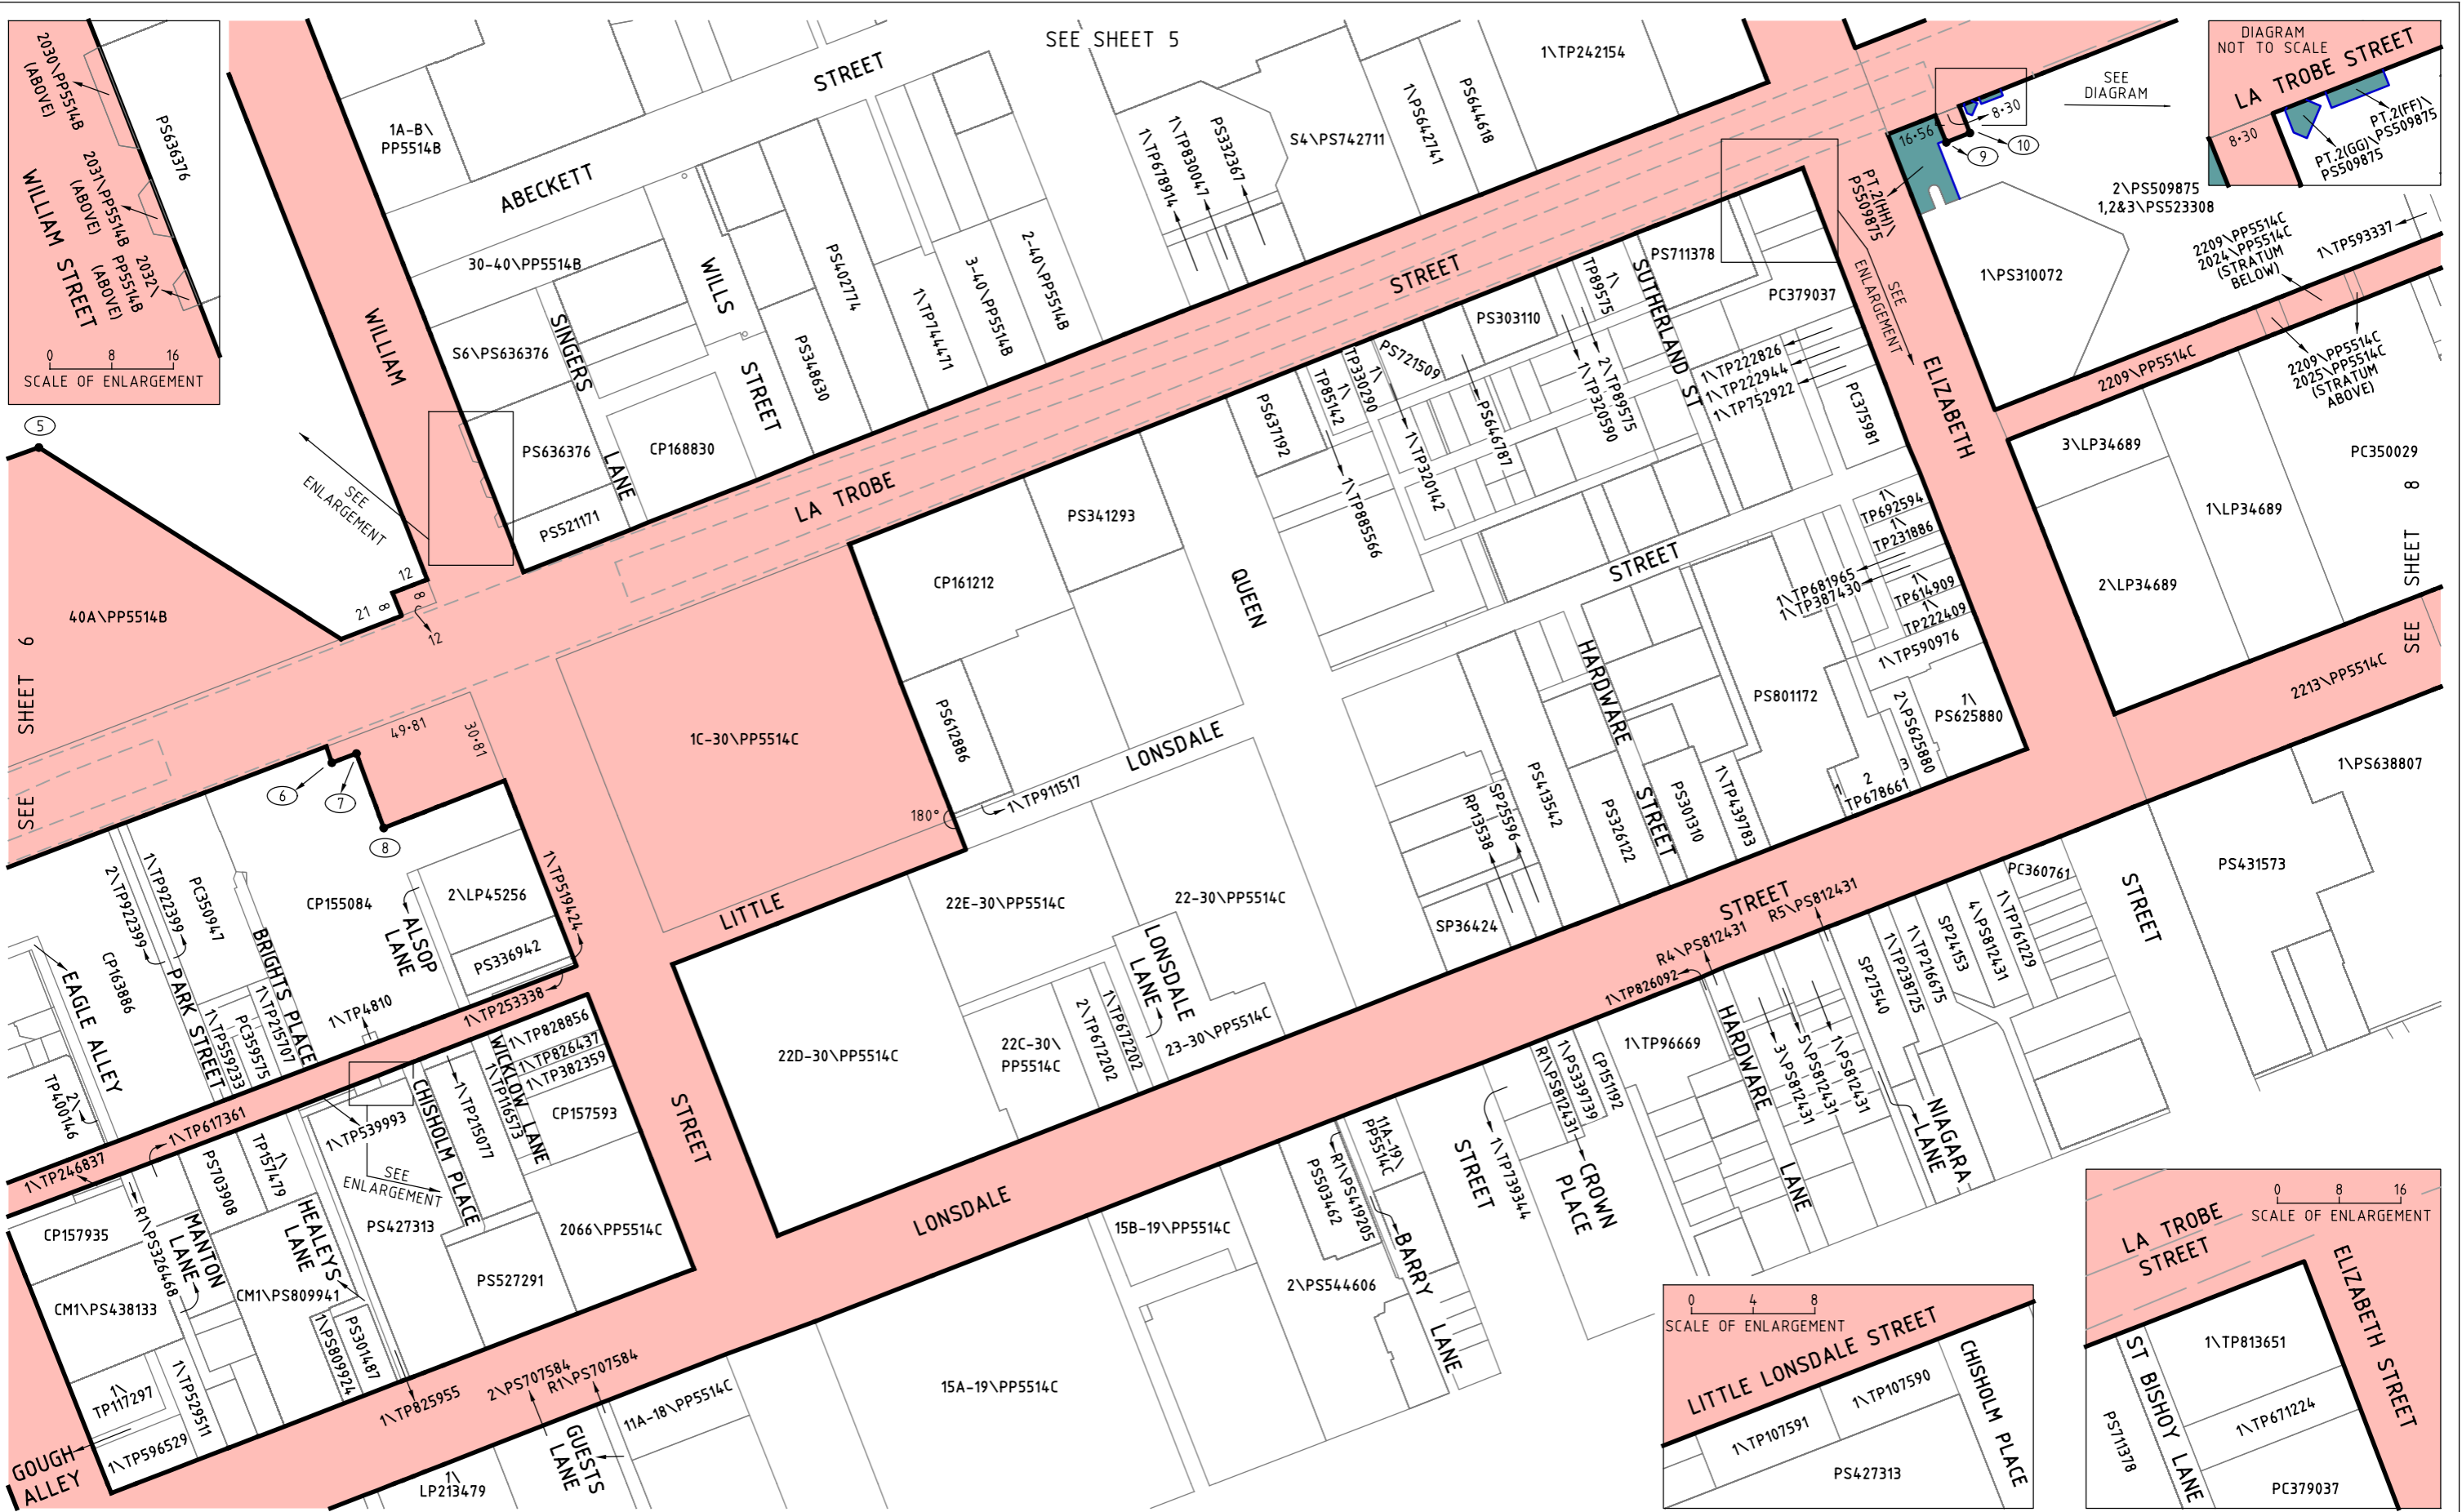


POINTS SHOWN THUS ● (1) ARE COORDINATED. SEE SHEET 17 FOR SCHEDULE OF COORDINATES. ALL MEASUREMENTS AND DIMENSIONS WHERE SHOWN ARE IN METRES.

LINES SHOWN THUS — ARE THE VICMAP PARCELS WHICH ARE THE APPROXIMATE LOCATION ONLY OF TITLE BOUNDARIES.

**LEGEND**

- PROJECT AREA UNLIMITED
- PROJECT AREA IN STRATUM
- INDICATIVE POSITION OF MELBOURNE UNDERGROUND RAIL LOOP

## MELBOURNE UNDERGROUND RAIL LOOP FIRE AND LIFE SAFETY UPGRADE STAGE 2 PROJECT AREA

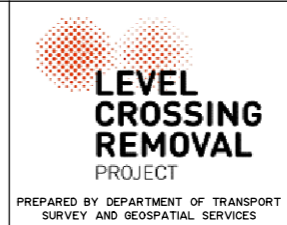

<b>LEVEL CROSSING REMOVAL PROJECT</b>		
<p style="text-align: center; font-size: small;">LENGTHS ARE IN METRES</p>		
ORIGINAL SHEET SIZE: A3	SHEET 7 of 17	SCALE 1:2000
LEGL./21-084		

30705-lis-le-01

SEE SHEET 6

SEE SHEET 8

SEE SHEET 5


SEE DIAGRAM

SEE ENLARGEMENT

SEE ENLARGEMENT

SEE

15/11/2021

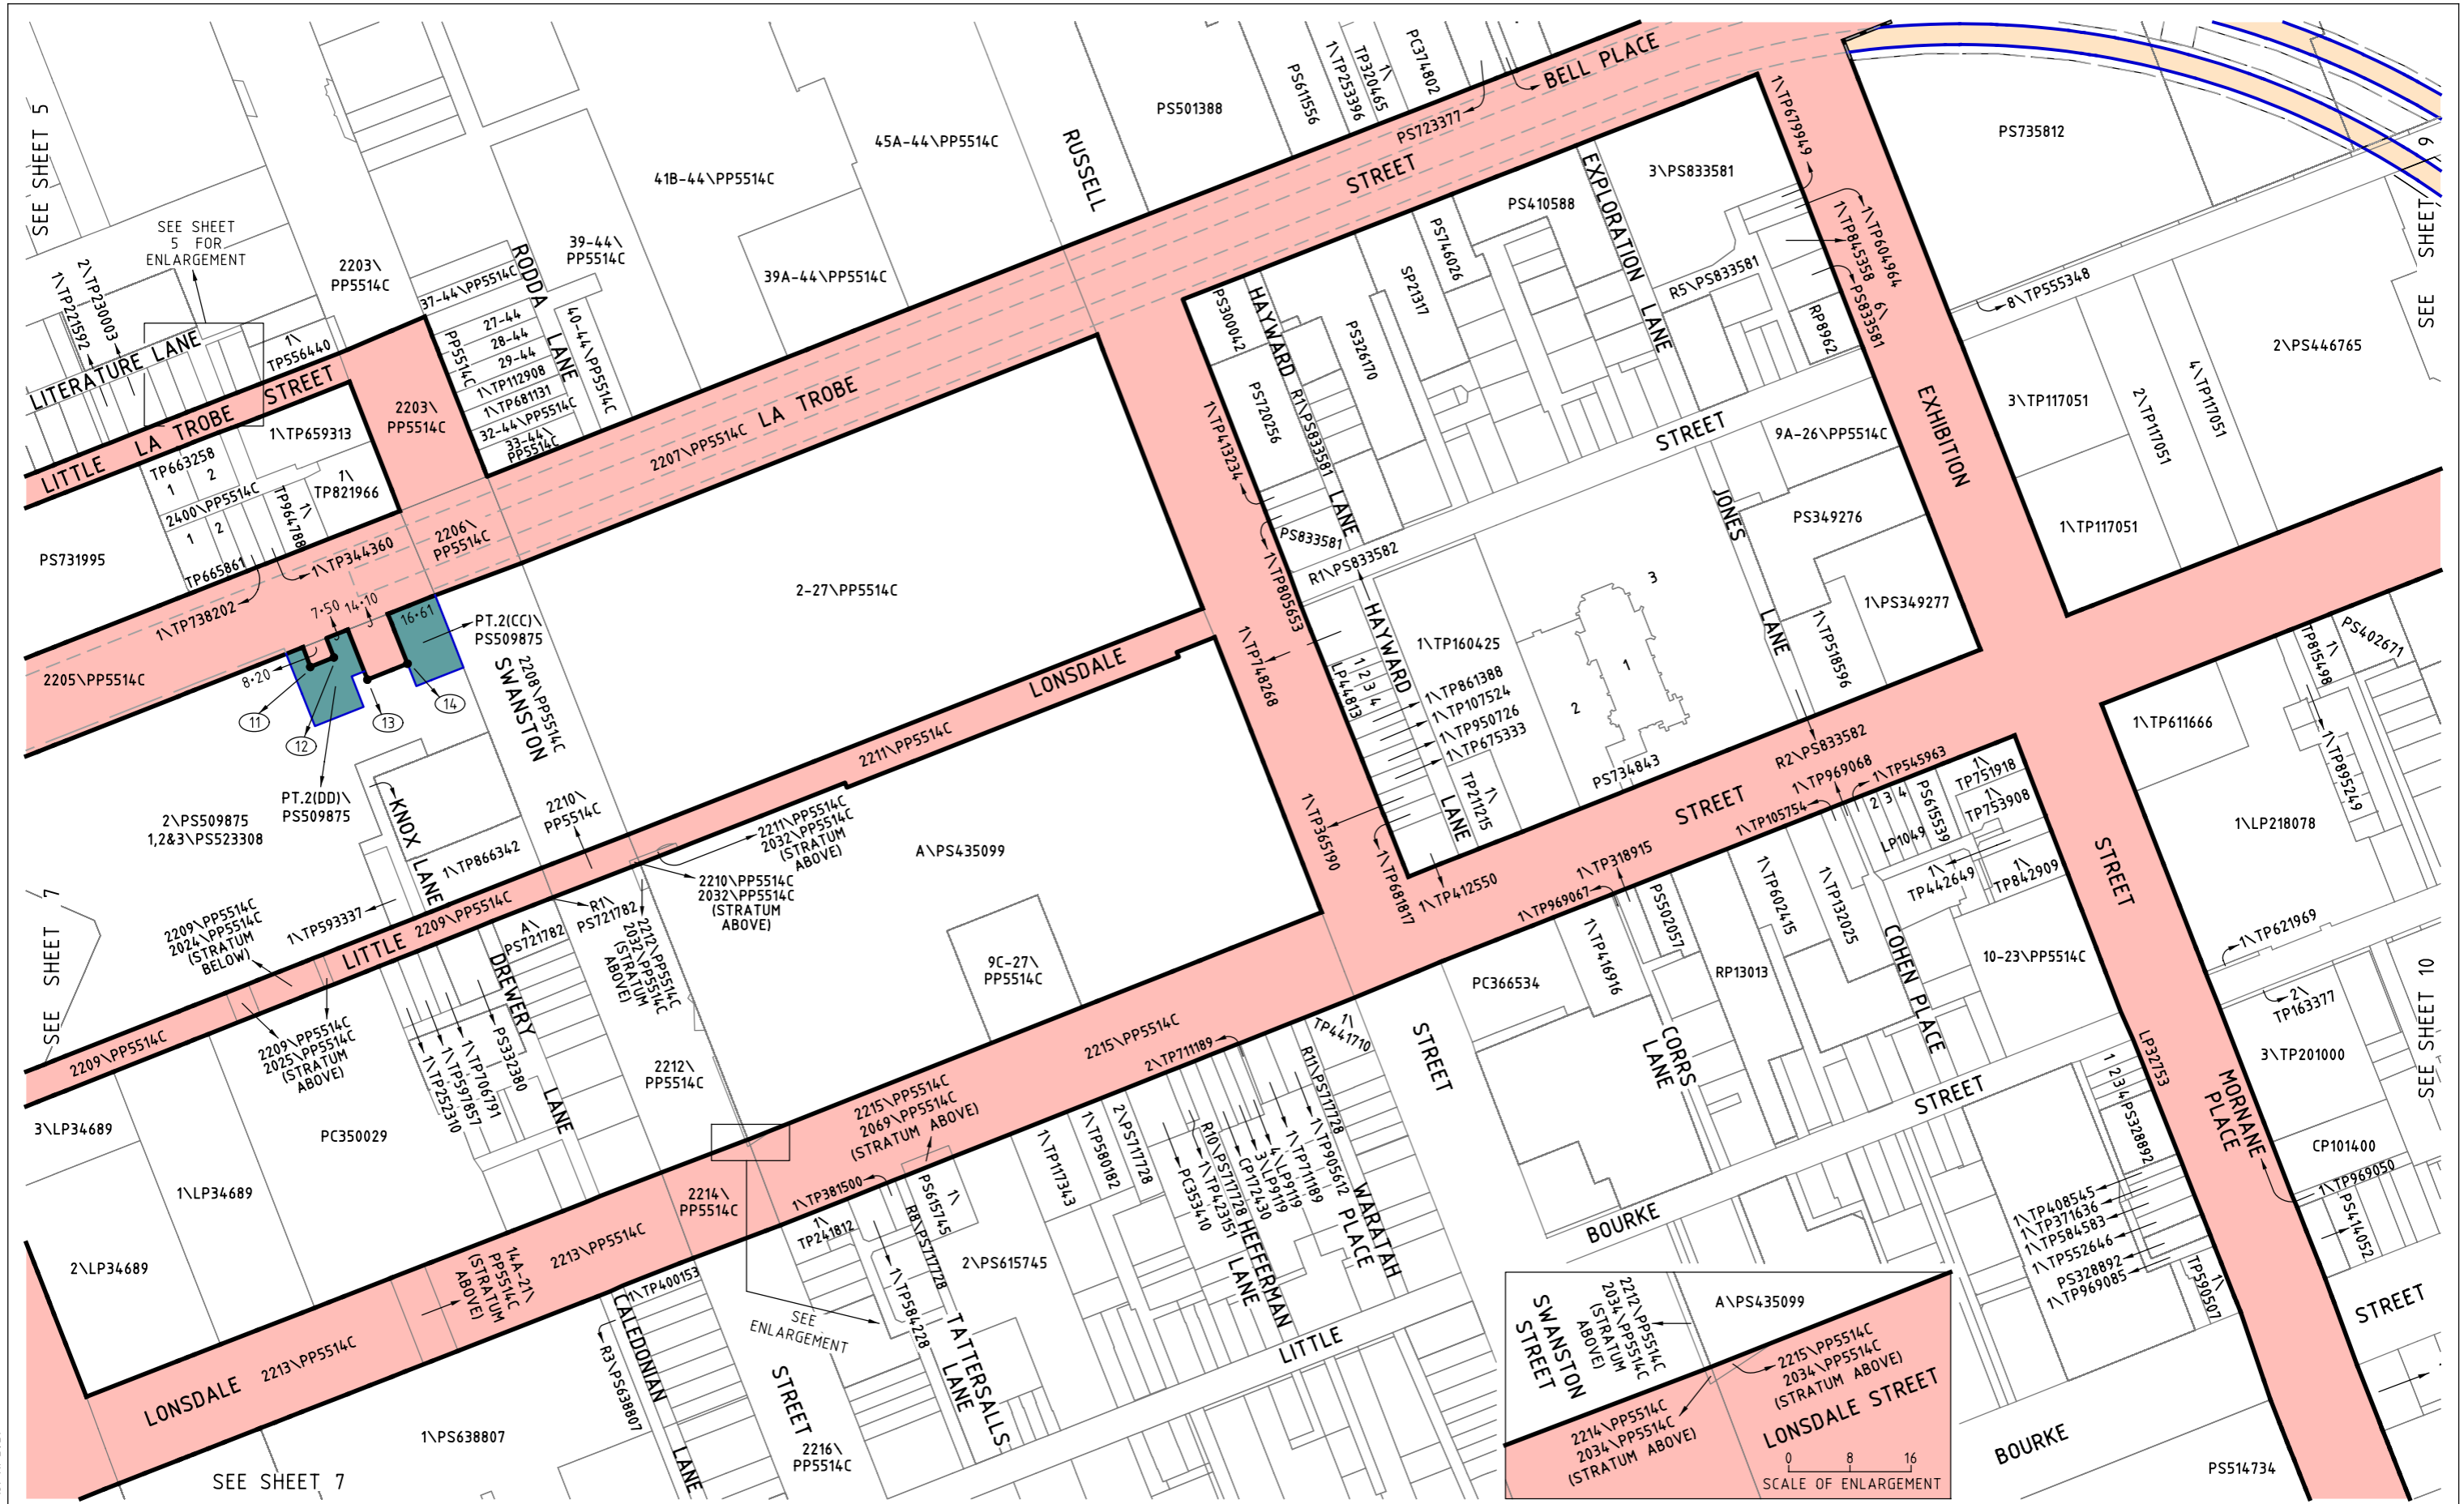


15/11/2021

POINTS SHOWN THUS ● (1) ARE COORDINATED.  
 SEE SHEET 17 FOR SCHEDULE OF COORDINATES.  
 ALL MEASUREMENTS AND DIMENSIONS WHERE SHOWN ARE IN METRES.  
 LINES SHOWN THUS — ARE THE VICMAP PARCELS WHICH ARE THE APPROXIMATE LOCATION ONLY OF TITLE BOUNDARIES.

**LEGEND**

	PROJECT AREA UNLIMITED		PROJECT AREA IN STRATUM
	PROJECT AREA IN STRATA LIMITS DEFINED BY INNER FACE OF THE CLIFFTON HILL, BURNLEY, NORTHERN, CAULFIELD & CITY CIRCLE TUNNELS		
	INDICATIVE POSITION OF MELBOURNE UNDERGROUND RAIL LOOP		

## MELBOURNE UNDERGROUND RAIL LOOP FIRE AND LIFE SAFETY UPGRADE STAGE 2 PROJECT AREA

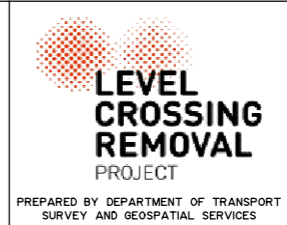

**LEVEL CROSSING REMOVAL PROJECT**

<p style="text-align: center;">LENGTHS ARE IN METRES</p>		<p><b>SCALE</b></p> <p>1:2000</p>
ORIGINAL SHEET SIZE: A3	SHEET 8 of 17	LEGL./21-084

30705-lis-le-01








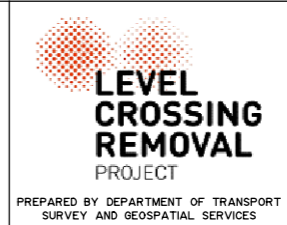
15/11/2021

30705-lis-le-01

POINTS SHOWN THUS ● (1) ARE COORDINATED. SEE SHEET 17 FOR SCHEDULE OF COORDINATES. ALL MEASUREMENTS AND DIMENSIONS WHERE SHOWN ARE IN METRES.  
 LINES SHOWN THUS — ARE THE VICMAP PARCELS WHICH ARE THE APPROXIMATE LOCATION ONLY OF TITLE BOUNDARIES.

**LEGEND**  
 PROJECT AREA UNLIMITED  
 PROJECT AREA IN STRATA LIMITS DEFINED BY INNER FACE OF THE CLIFTON HILL, BURNLEY, NORTHERN, CAULFIELD & CITY CIRCLE TUNNELS  
 INDICATIVE POSITION OF MELBOURNE UNDERGROUND RAIL LOOP

**MELBOURNE UNDERGROUND RAIL LOOP  
 FIRE AND LIFE SAFETY UPGRADE  
 STAGE 2 PROJECT AREA**





**LEVEL CROSSING REMOVAL PROJECT**

20 0 20 40 60 80  
 LENGTHS ARE IN METRES

SCALE 1:2000

ORIGINAL SHEET SIZE: A3	SHEET 9 of 17	LEGL./21-084
-------------------------	---------------	--------------

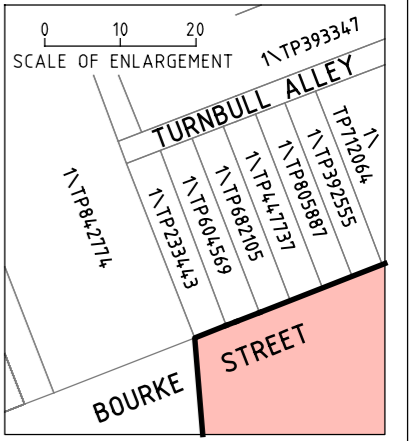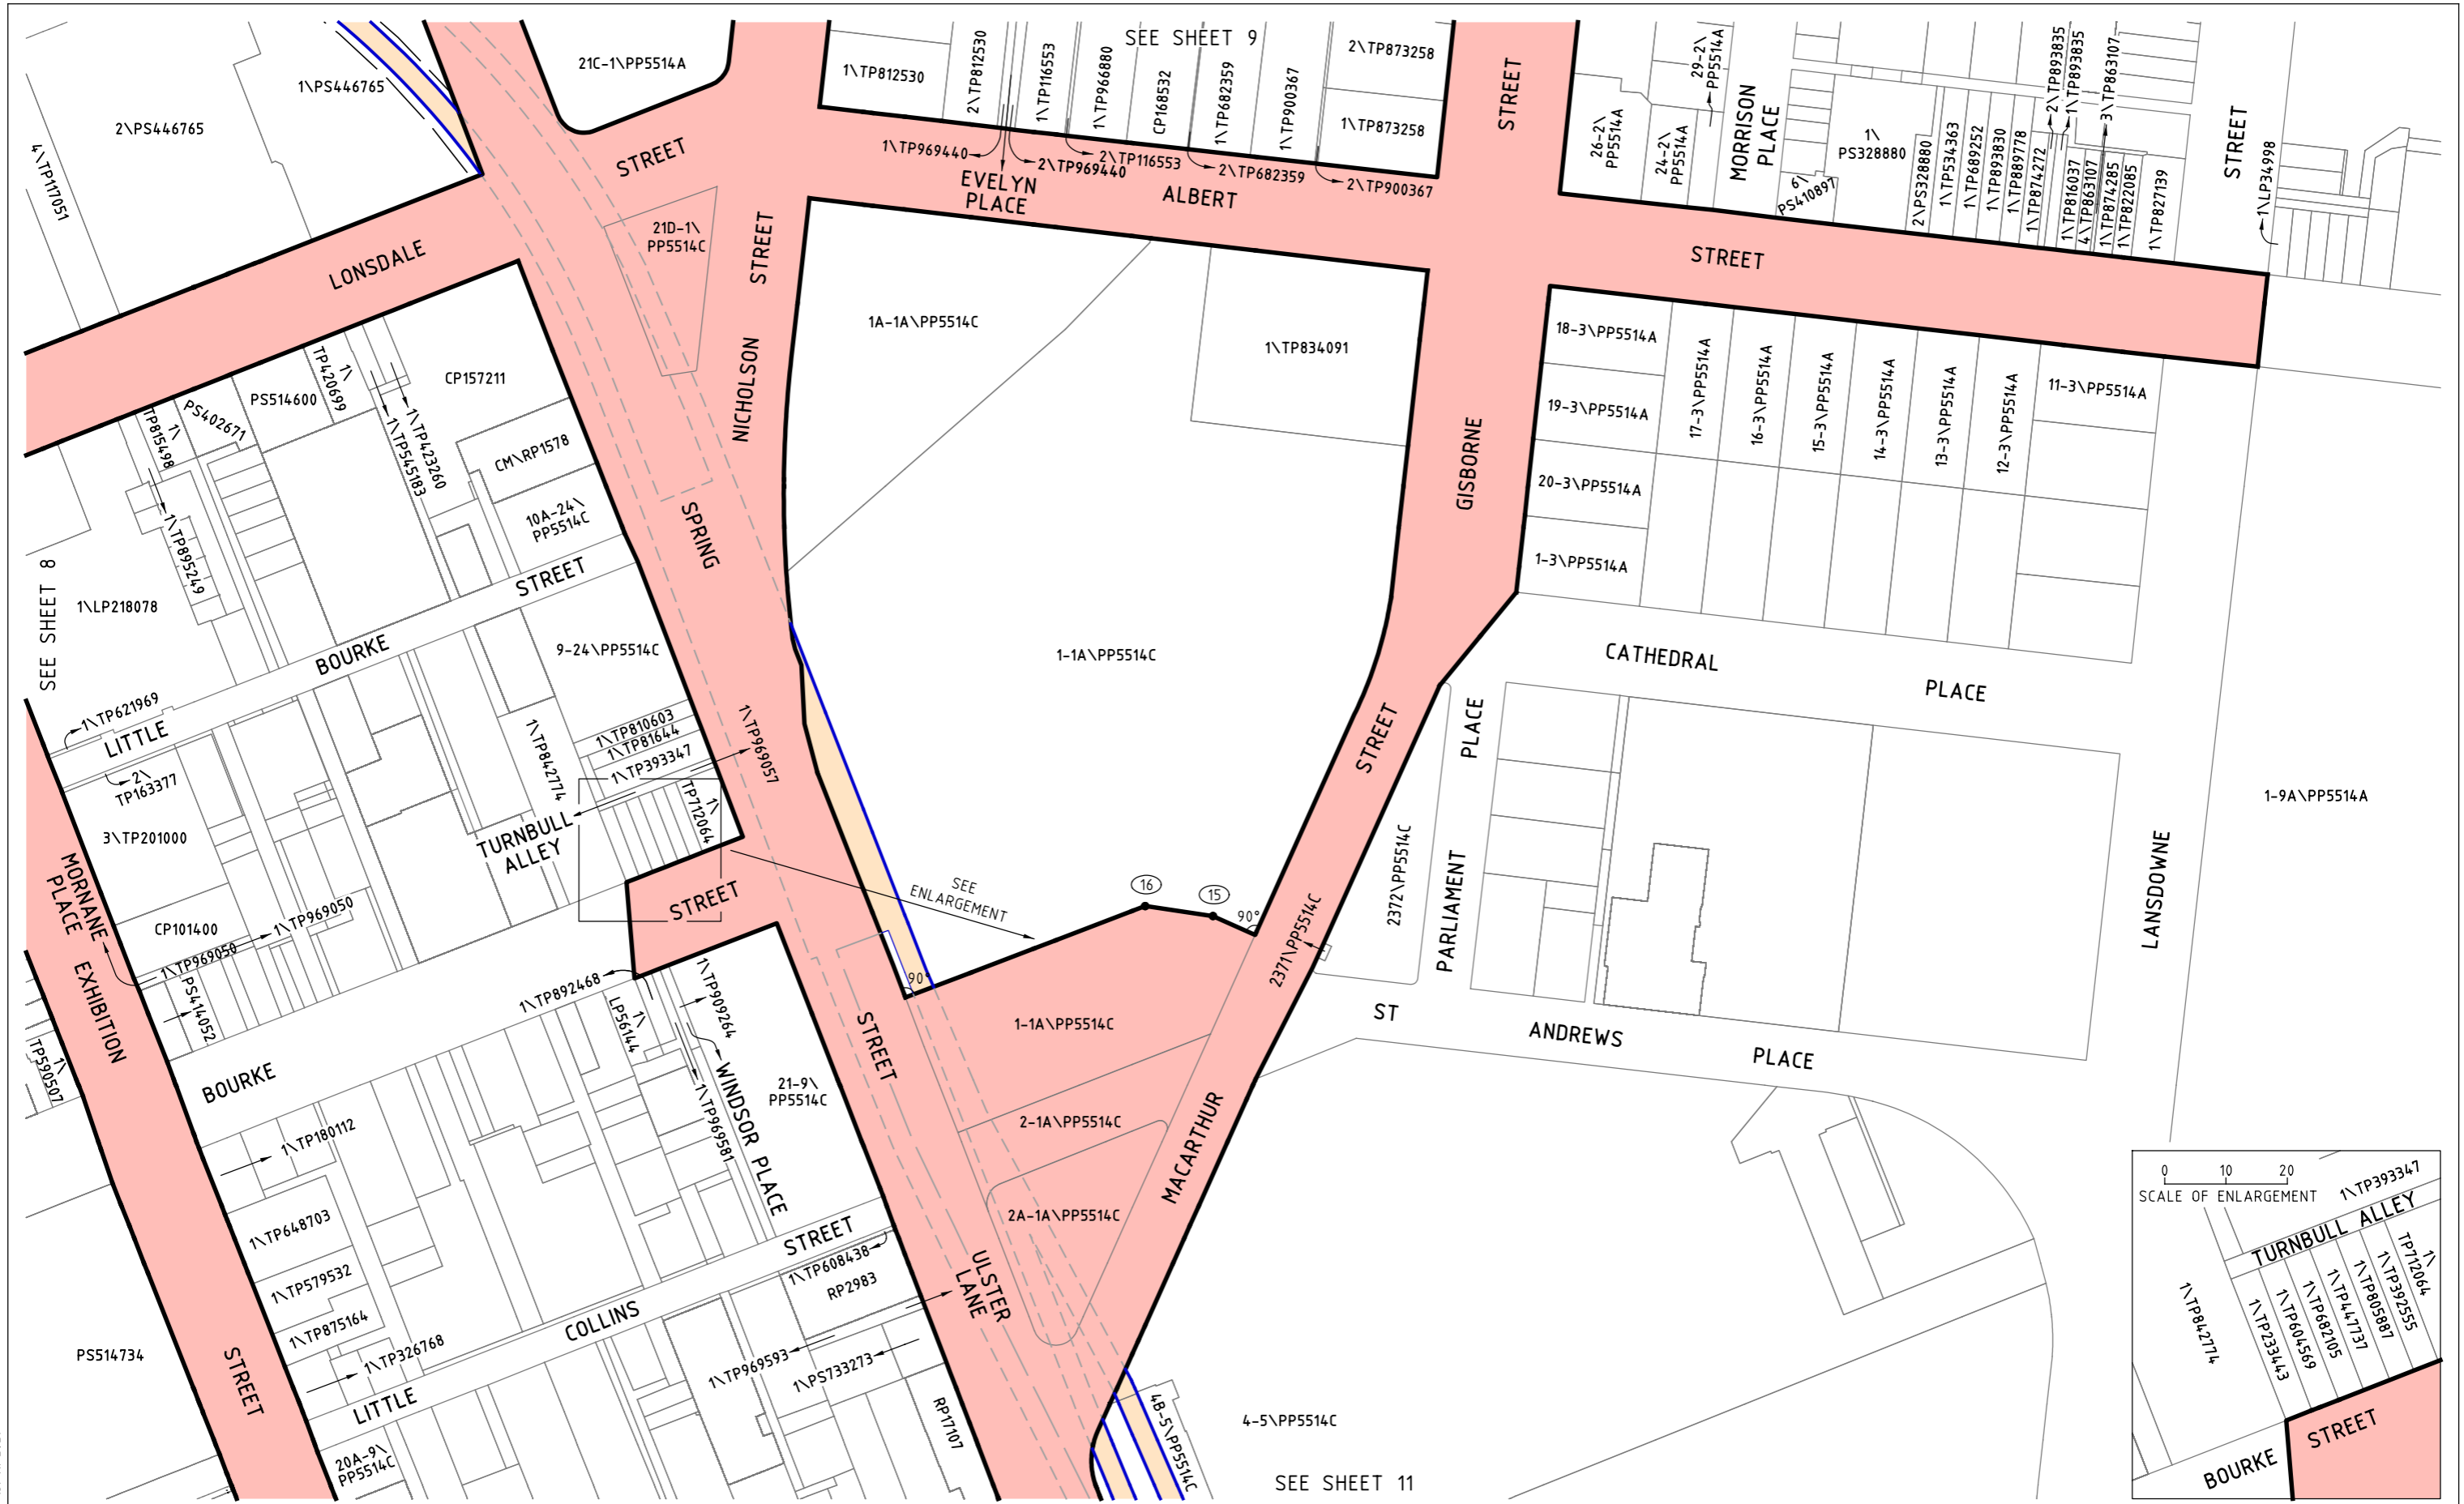

15/11/2021

30705-lis-le-01

POINTS SHOWN THUS ● (1) ARE COORDINATED. SEE SHEET 17 FOR SCHEDULE OF COORDINATES. ALL MEASUREMENTS AND DIMENSIONS WHERE SHOWN ARE IN METRES.  
 LINES SHOWN THUS — ARE THE VICMAP PARCELS WHICH ARE THE APPROXIMATE LOCATION ONLY OF TITLE BOUNDARIES.

**LEGEND**  
 PROJECT AREA UNLIMITED  
 PROJECT AREA IN STRATA LIMITS DEFINED BY INNER FACE OF THE CLIFFTON HILL, BURNLEY, NORTHERN, CAULFIELD & CITY CIRCLE TUNNELS  
 INDICATIVE POSITION OF MELBOURNE UNDERGROUND RAIL LOOP


## MELBOURNE UNDERGROUND RAIL LOOP FIRE AND LIFE SAFETY UPGRADE STAGE 2 PROJECT AREA



<b>LEVEL CROSSING REMOVAL PROJECT</b>		
 LENGTHS ARE IN METRES		SCALE 1:2000
ORIGINAL SHEET SIZE: A3	SHEET 10 of 17	LEGL./21-084





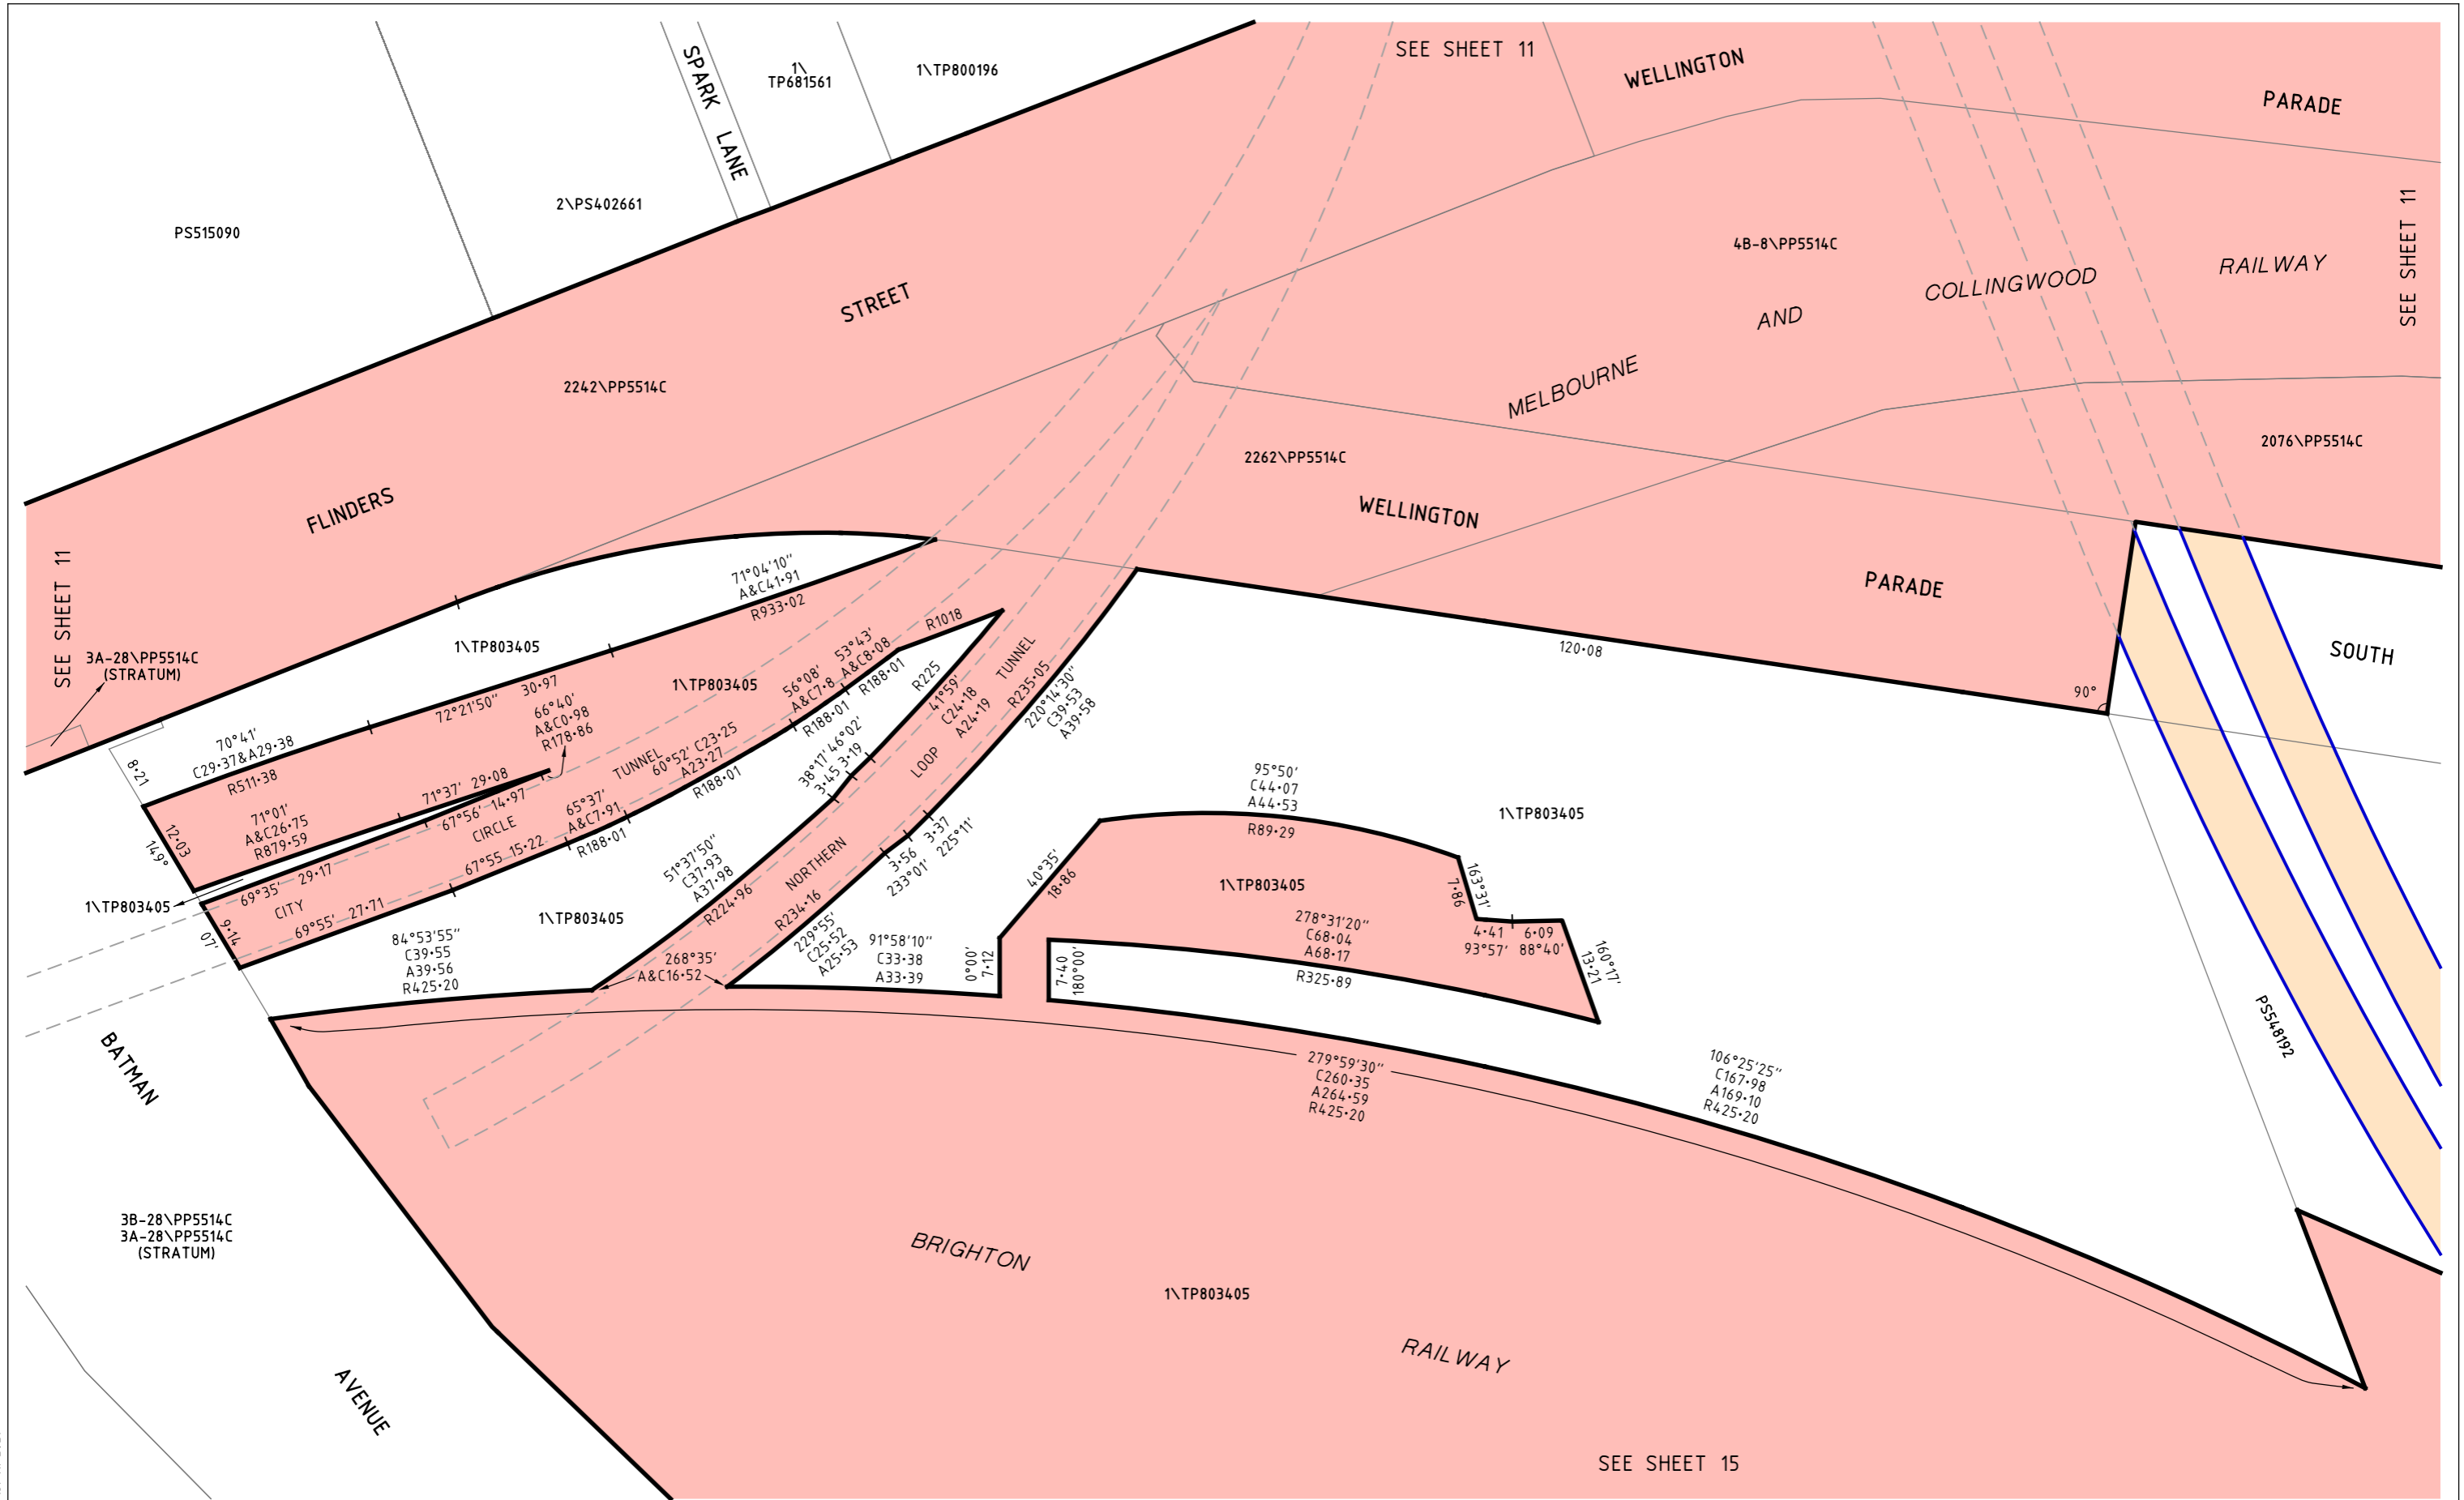

15/11/2021 30705-lls-le-01


POINTS SHOWN THUS ● (1) ARE COORDINATED. SEE SHEET 17 FOR SCHEDULE OF COORDINATES. ALL MEASUREMENTS AND DIMENSIONS WHERE SHOWN ARE IN METRES.

LINES SHOWN THUS — ARE THE VICMAP PARCELS WHICH ARE THE APPROXIMATE LOCATION ONLY OF TITLE BOUNDARIES.

**LEGEND**

- PROJECT AREA UNLIMITED
- PROJECT AREA IN STRATA LIMITS DEFINED BY INNER FACE OF THE CLIFFTON HILL, BURNLEY, NORTHERN, CAULFIELD & CITY CIRCLE TUNNELS
- INDICATIVE POSITION OF MELBOURNE UNDERGROUND RAIL LOOP

## MELBOURNE UNDERGROUND RAIL LOOP FIRE AND LIFE SAFETY UPGRADE STAGE 2 PROJECT AREA

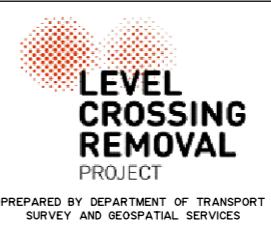

**LEVEL CROSSING REMOVAL PROJECT**

LENGTHS ARE IN METRES


**SCALE**  
1:750

ORIGINAL SHEET SIZE: A3	SHEET 12 of 17	LEGL./21-084
----------------------------	-------------------	--------------







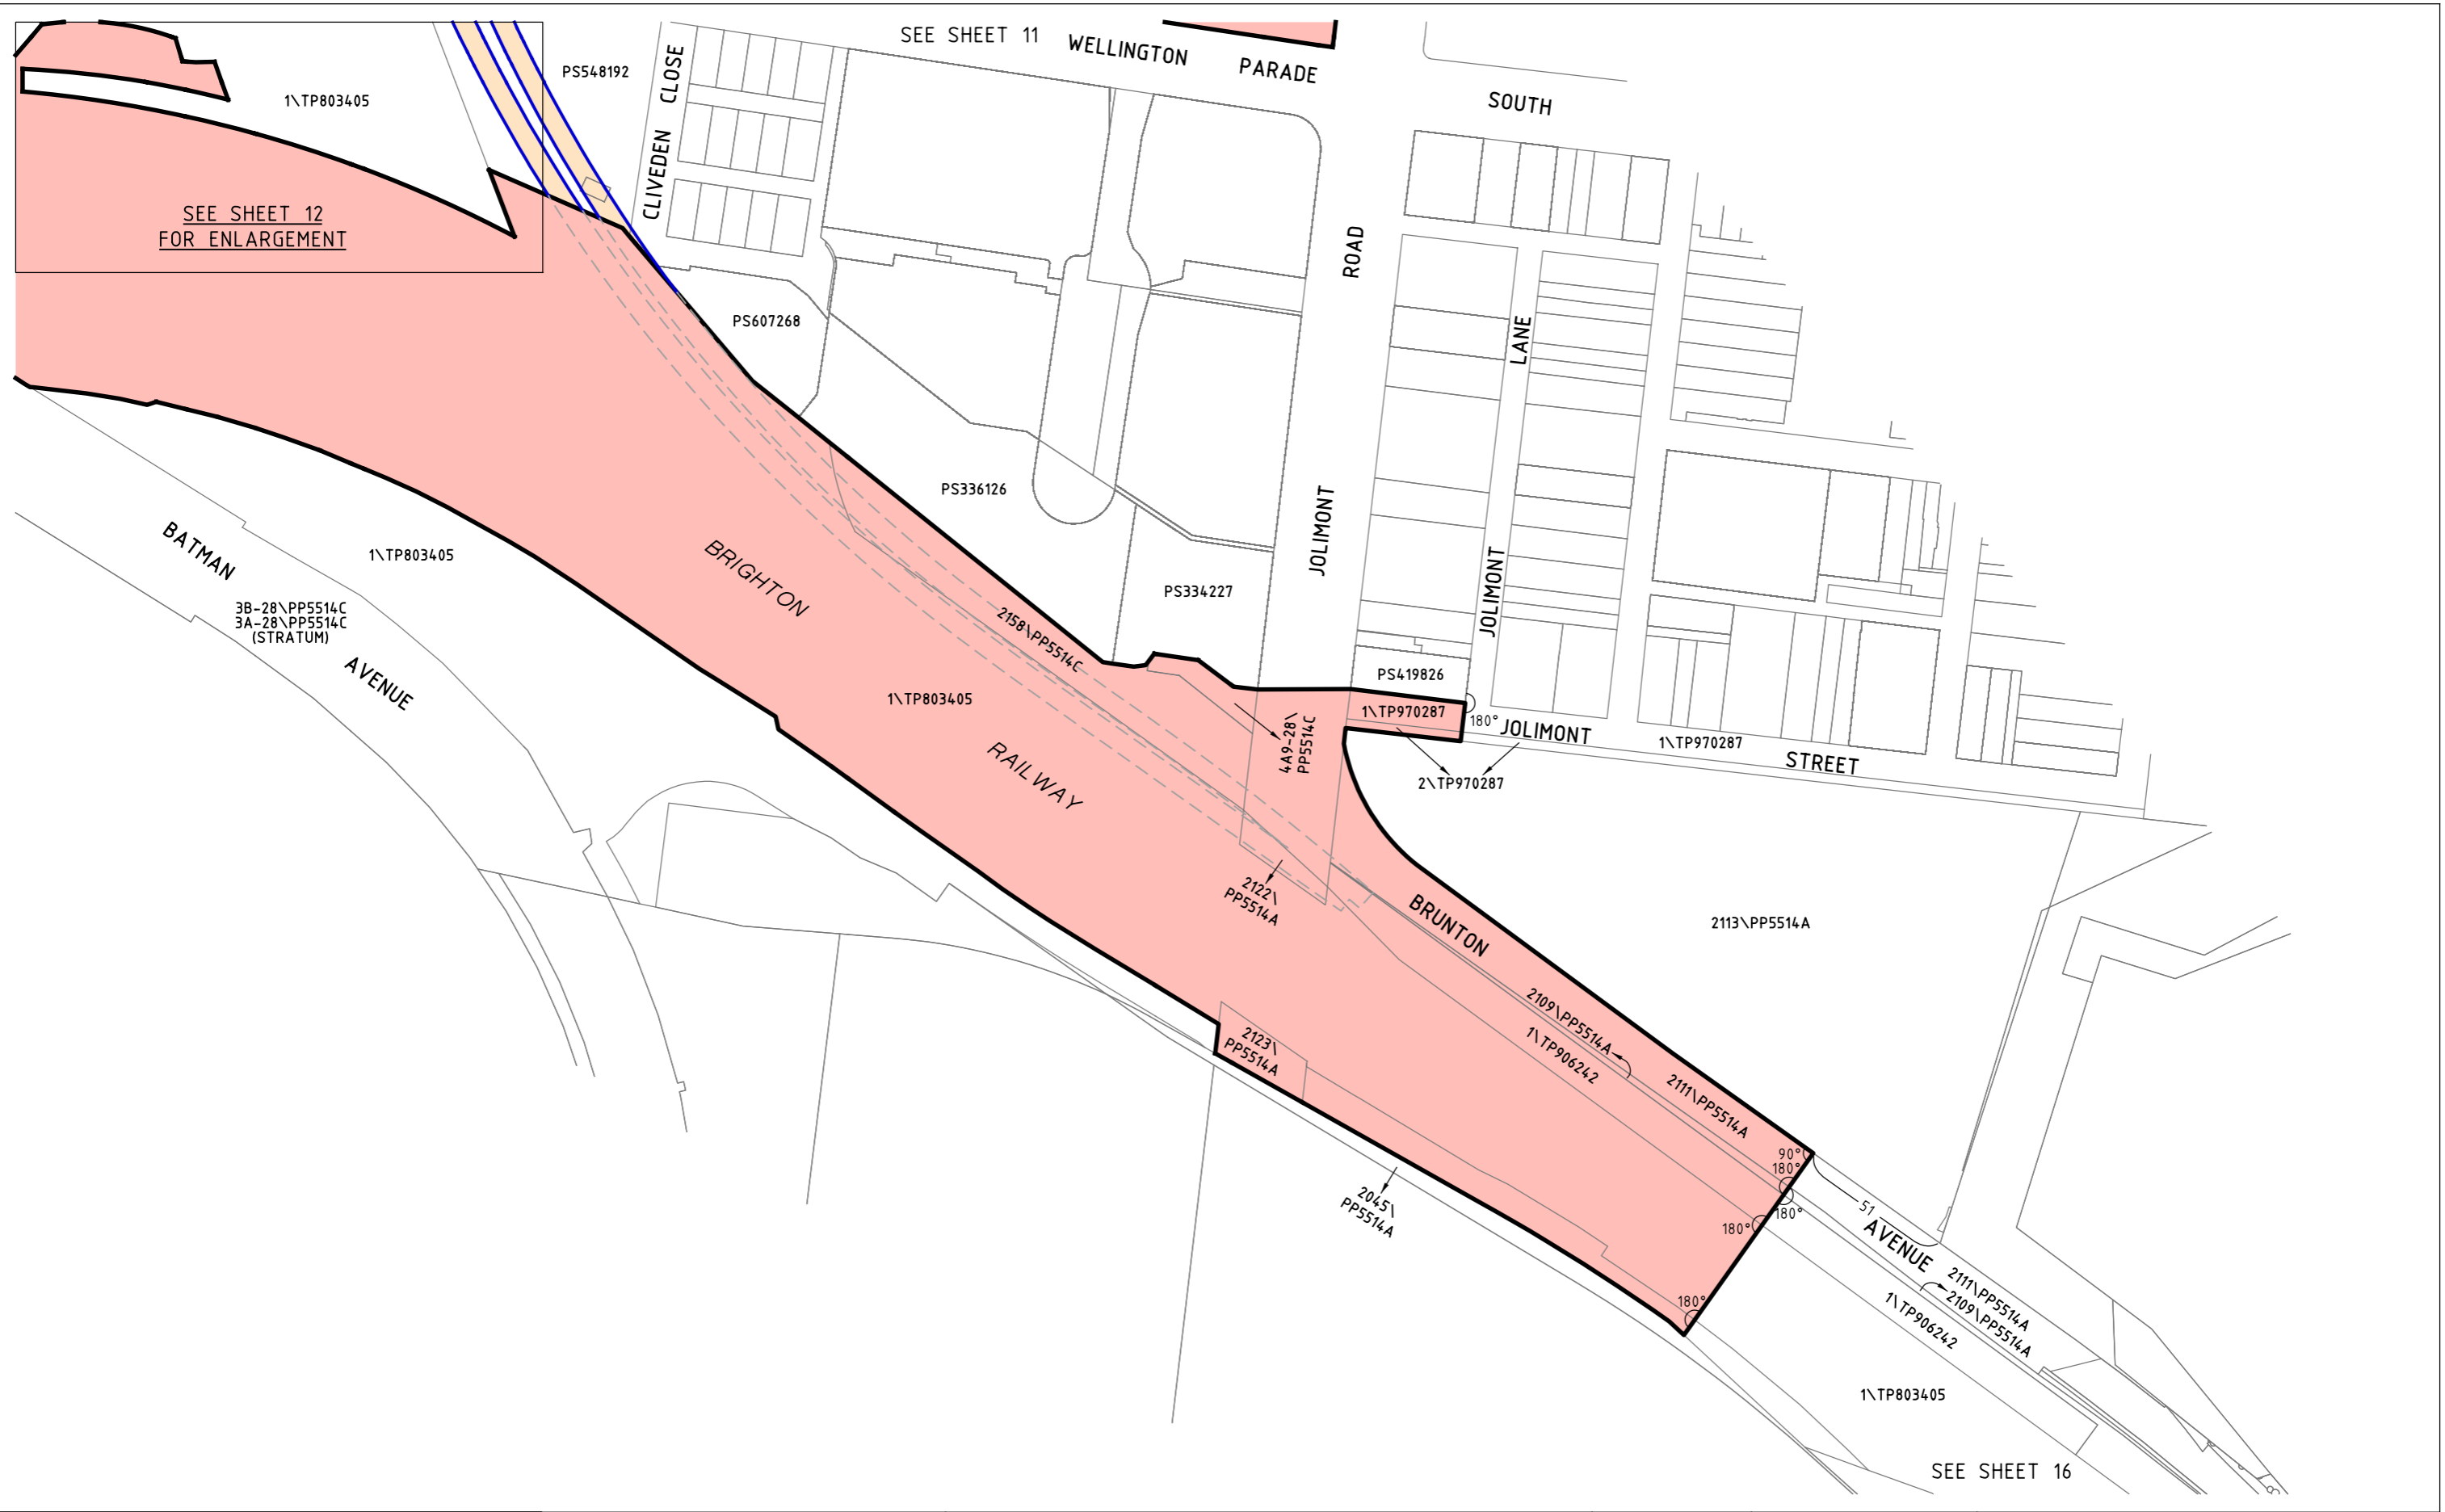

30705-11s-1e-01


POINTS SHOWN THUS ● (1) ARE COORDINATED. SEE SHEET 17 FOR SCHEDULE OF COORDINATES. ALL MEASUREMENTS AND DIMENSIONS WHERE SHOWN ARE IN METRES.

LINES SHOWN THUS — ARE THE VICMAP PARCELS WHICH ARE THE APPROXIMATE LOCATION ONLY OF TITLE BOUNDARIES.

**LEGEND**


- PROJECT AREA UNLIMITED
- PROJECT AREA IN STRATA LIMITS DEFINED BY INNER FACE OF THE CLIFFTON HILL, BURNLEY, NORTHERN, CAULFIELD & CITY CIRCLE TUNNELS
- INDICATIVE POSITION OF MELBOURNE UNDERGROUND RAIL LOOP

## MELBOURNE UNDERGROUND RAIL LOOP FIRE AND LIFE SAFETY UPGRADE STAGE 2 PROJECT AREA

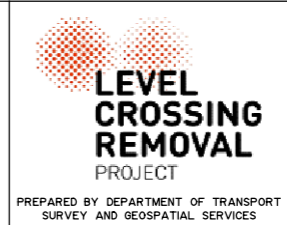


<b>LEVEL CROSSING REMOVAL PROJECT</b>		
<p style="text-align: center;">LENGTHS ARE IN METRES</p>		SCALE 1:2000
ORIGINAL SHEET SIZE: A3	SHEET 15 of 17	LEGL./21-084


30705-11s-1e-01

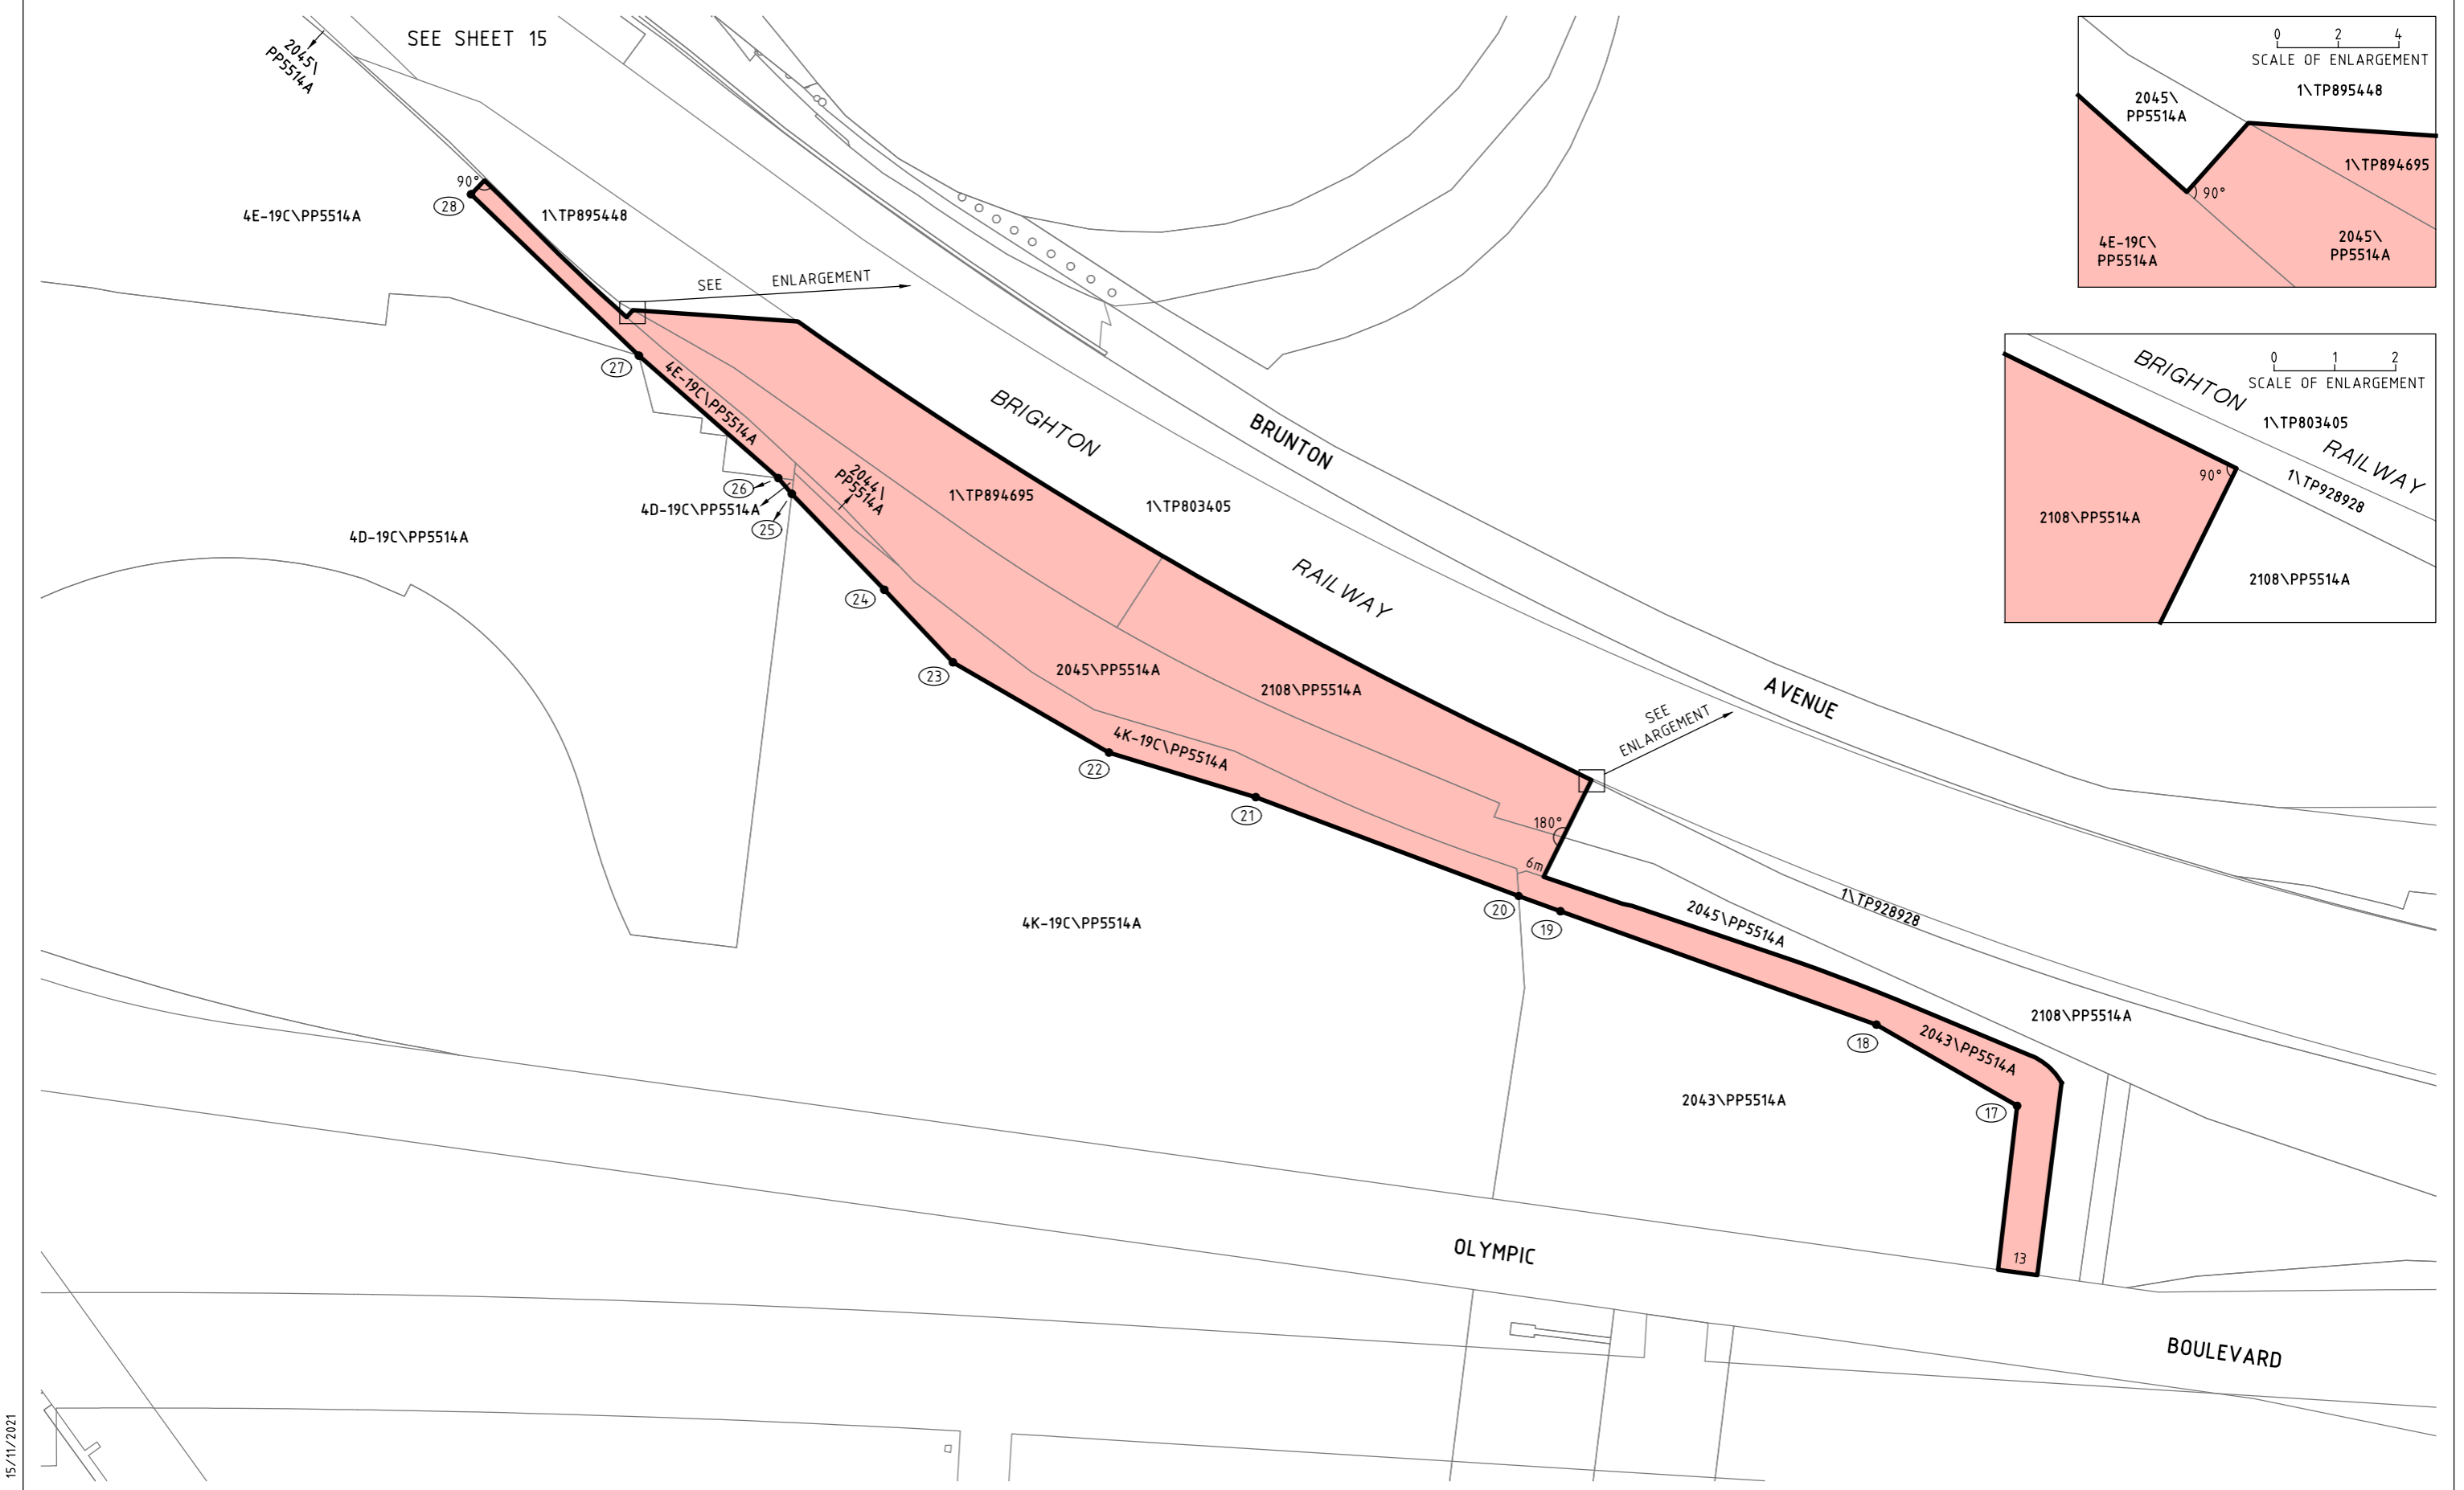


POINTS SHOWN THUS ● (1) ARE COORDINATED. SEE SHEET 17 FOR SCHEDULE OF COORDINATES. ALL MEASUREMENTS AND DIMENSIONS WHERE SHOWN ARE IN METRES.


LINES SHOWN THUS  ARE THE VICMAP PARCELS WHICH ARE THE APPROXIMATE LOCATION ONLY OF TITLE BOUNDARIES.

**LEGEND**

 PROJECT AREA UNLIMITED

**MELBOURNE UNDERGROUND RAIL LOOP  
FIRE AND LIFE SAFETY UPGRADE  
STAGE 2 PROJECT AREA**

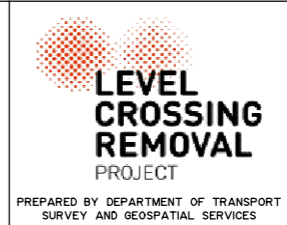
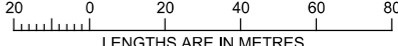
<b>LEVEL CROSSING REMOVAL PROJECT</b>		
 LENGTHS ARE IN METRES		SCALE 1:2000
ORIGINAL SHEET SIZE: A3	SHEET 16 of 17	LEGL./21-084

**MGA2020 ZONE 55 CO-ORDINATES (METRES)**

COORDINATES ROUNDED TO THE NEAREST METRE. ADD 2 DECIMAL PLACES FOR FULL PRECISION

Point	Easting	Northing
1	318821	5813681
2	318795	5813709
3	318803	5813716
4	319935	5813154
5	319964	5813164
6	320059	5813062
7	320067	5813065
8	320076	5813041
9	320582	5813263
10	320590	5813266
11	320710	5813316
12	320717	5813319
13	320728	5813312
14	320741	5813317
15	321709	5813164
16	321686	5813167
17	322798	5811836
18	322752	5811862
19	322648	5811900
20	322634	5811905
21	322548	5811937
22	322500	5811952
23	322448	5811982
24	322426	5812005
25	322395	5812037
26	322391	5812042
27	322345	5812083
28	322290	5812136

**SCHEDULE OF COORDINATES**

**MELBOURNE UNDERGROUND RAIL LOOP  
FIRE AND LIFE SAFETY UPGRADE  
STAGE 2**



**LEVEL CROSSING REMOVAL PROJECT**

ORIGINAL SHEET  
SIZE: A3

SHEET  
17 of 17

LEGL./21-084