



TYPICAL SECTION - IN SUPERELEVATION
(APPROX CH 4700)

TYPICAL SECTION - AT BALLARAT RAIL CROSSING
(APPROX CH 4400)

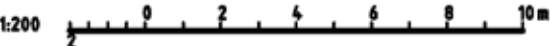


| | | | |
|--|--|--------------------|-----------------|
| TITLE PALMERS ROAD CROSS SECTION SHEET 1 | | | |
| SCALE 1:200 | DRAWING No SB20176-ECC-DG-1001 | DATE 07/04/2015 | REV B |

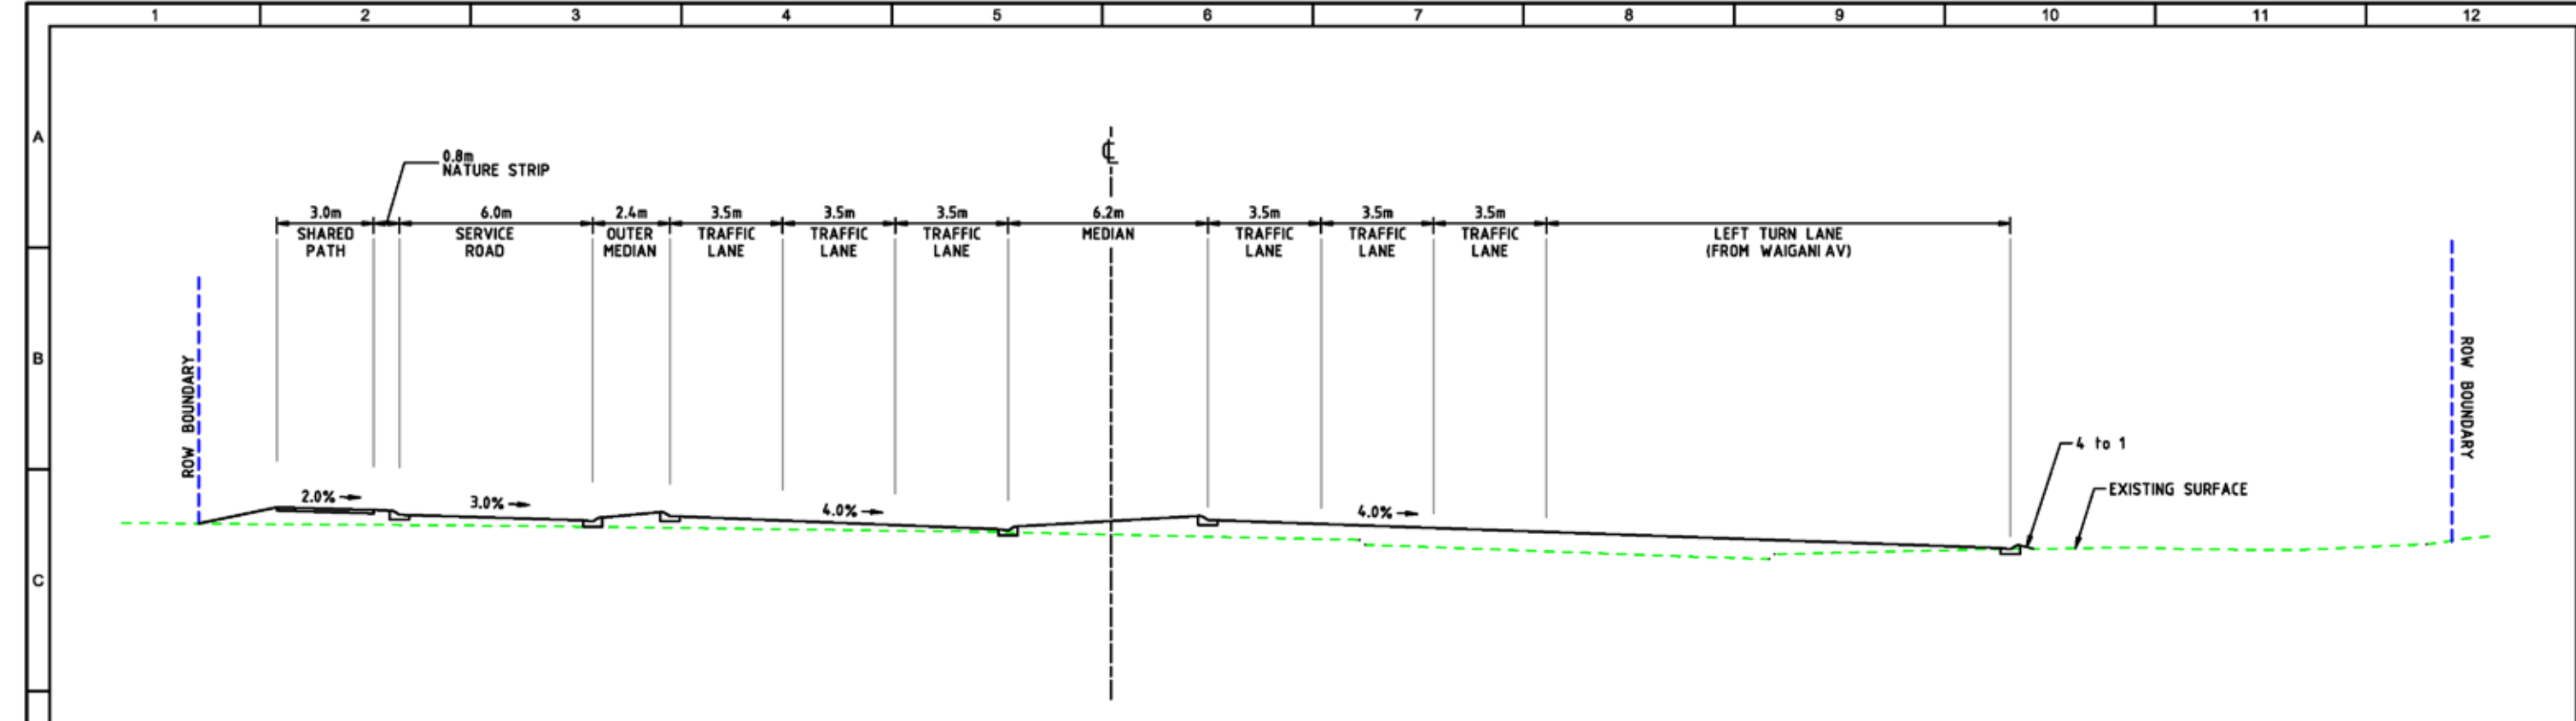


NOTE: OVERHEAD HIGH-VOLTAGE POWER LINES PRESENT IN VICINITY OF CH5400
(17.0m MINIMUM CLEARANCE REQUIRED)

TYPICAL SECTION
(APPROX CH 5400)

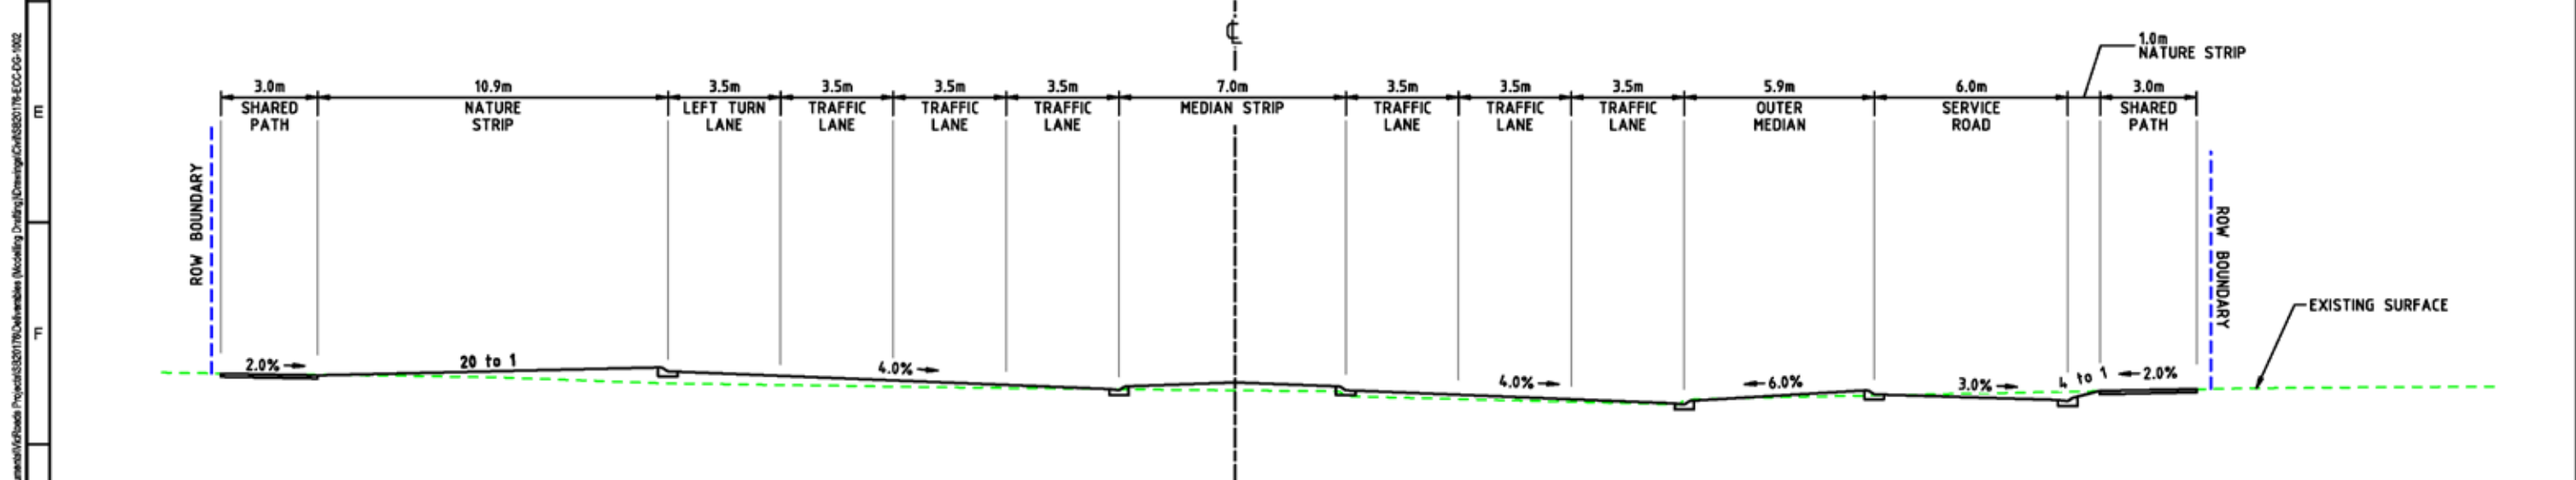

TYPICAL SECTION IN SUPERELEVATION
(APPROX CH 5240)

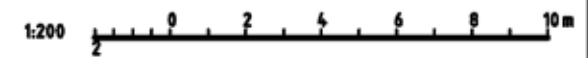




| | | | |
|---|-----------------------------------|--------------------|----------|
| TITLE PALMERS ROAD CROSS SECTION SHEET 2 | | | |
| SCALE 1:200 | DRAWING No SB20176-ECC-DG-1002 | DATE 07/04/2015 | REV B |



DATE: 07-Apr-2015 03:01PM LOGIN NAME: cline LOCATION: palmeroad-gb-17004-astroconsulting.com/vicroads_VICTROADS_PROJECTS_PWV/0ccumad/roads/Projects/SB20176/Drawings/Modelling/Modelling/Drawings/CH5400/ECC-DG-1002

07/04/2015

A3

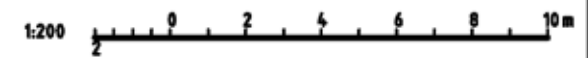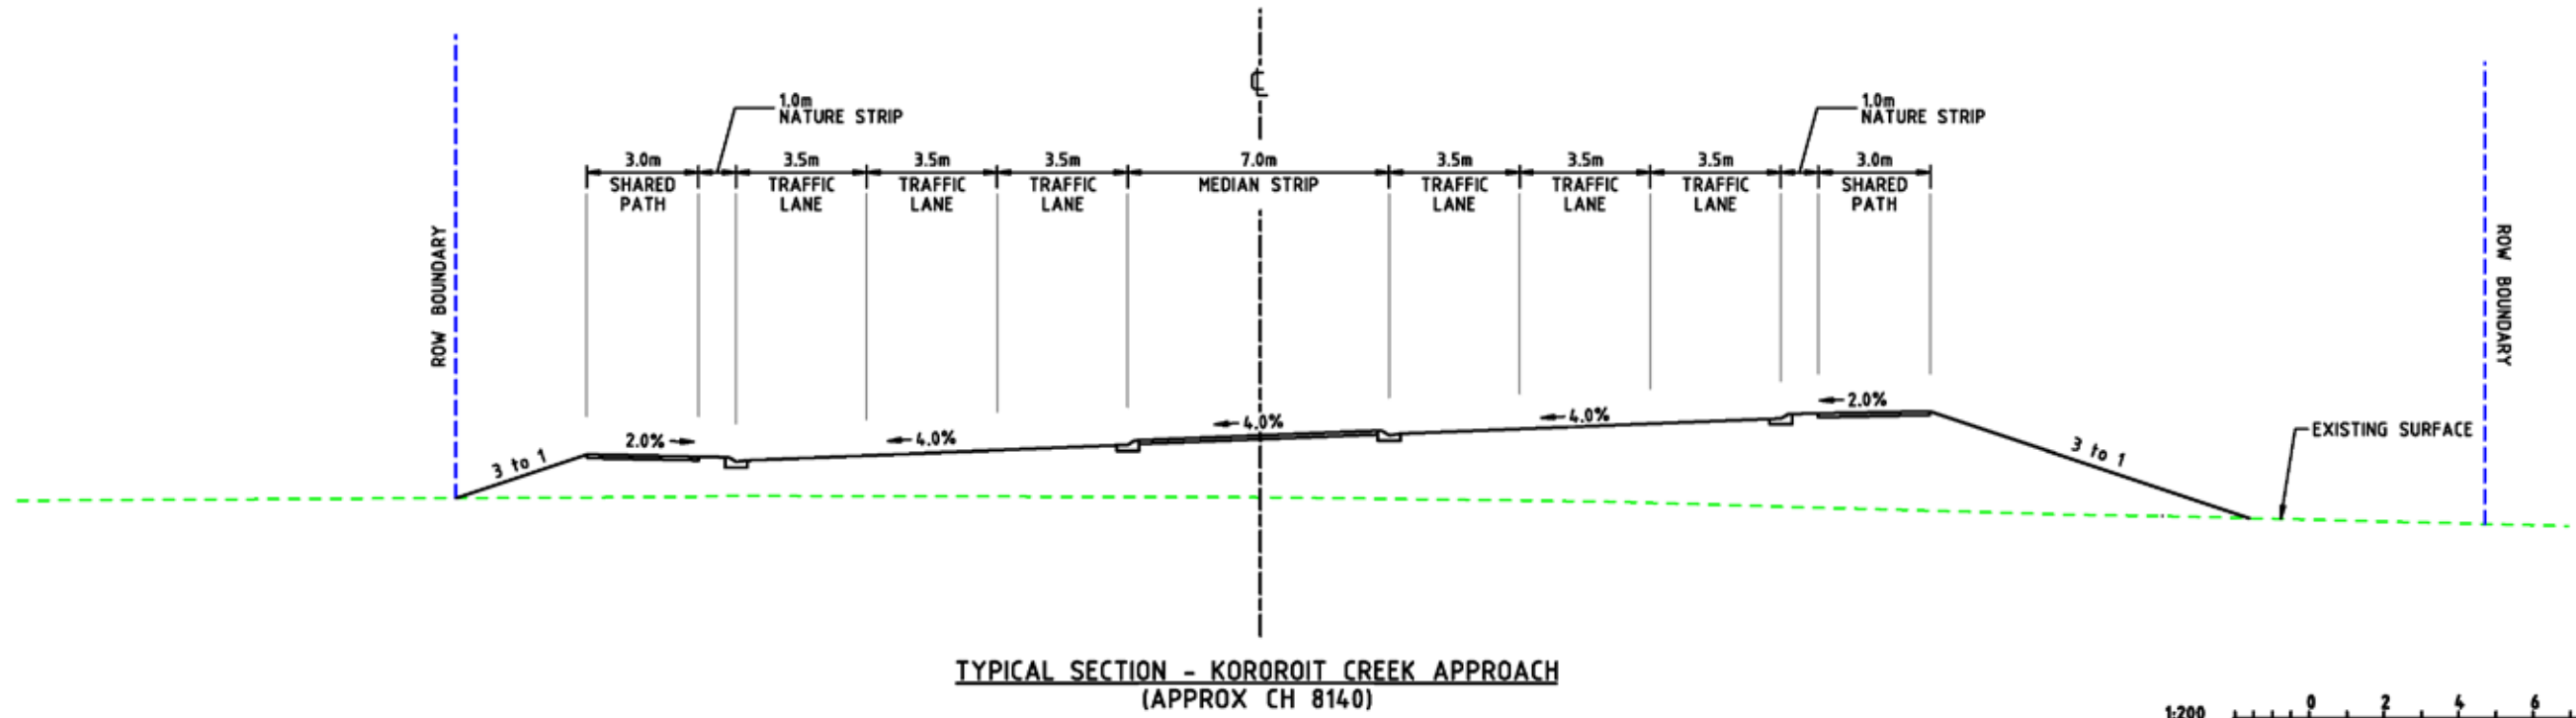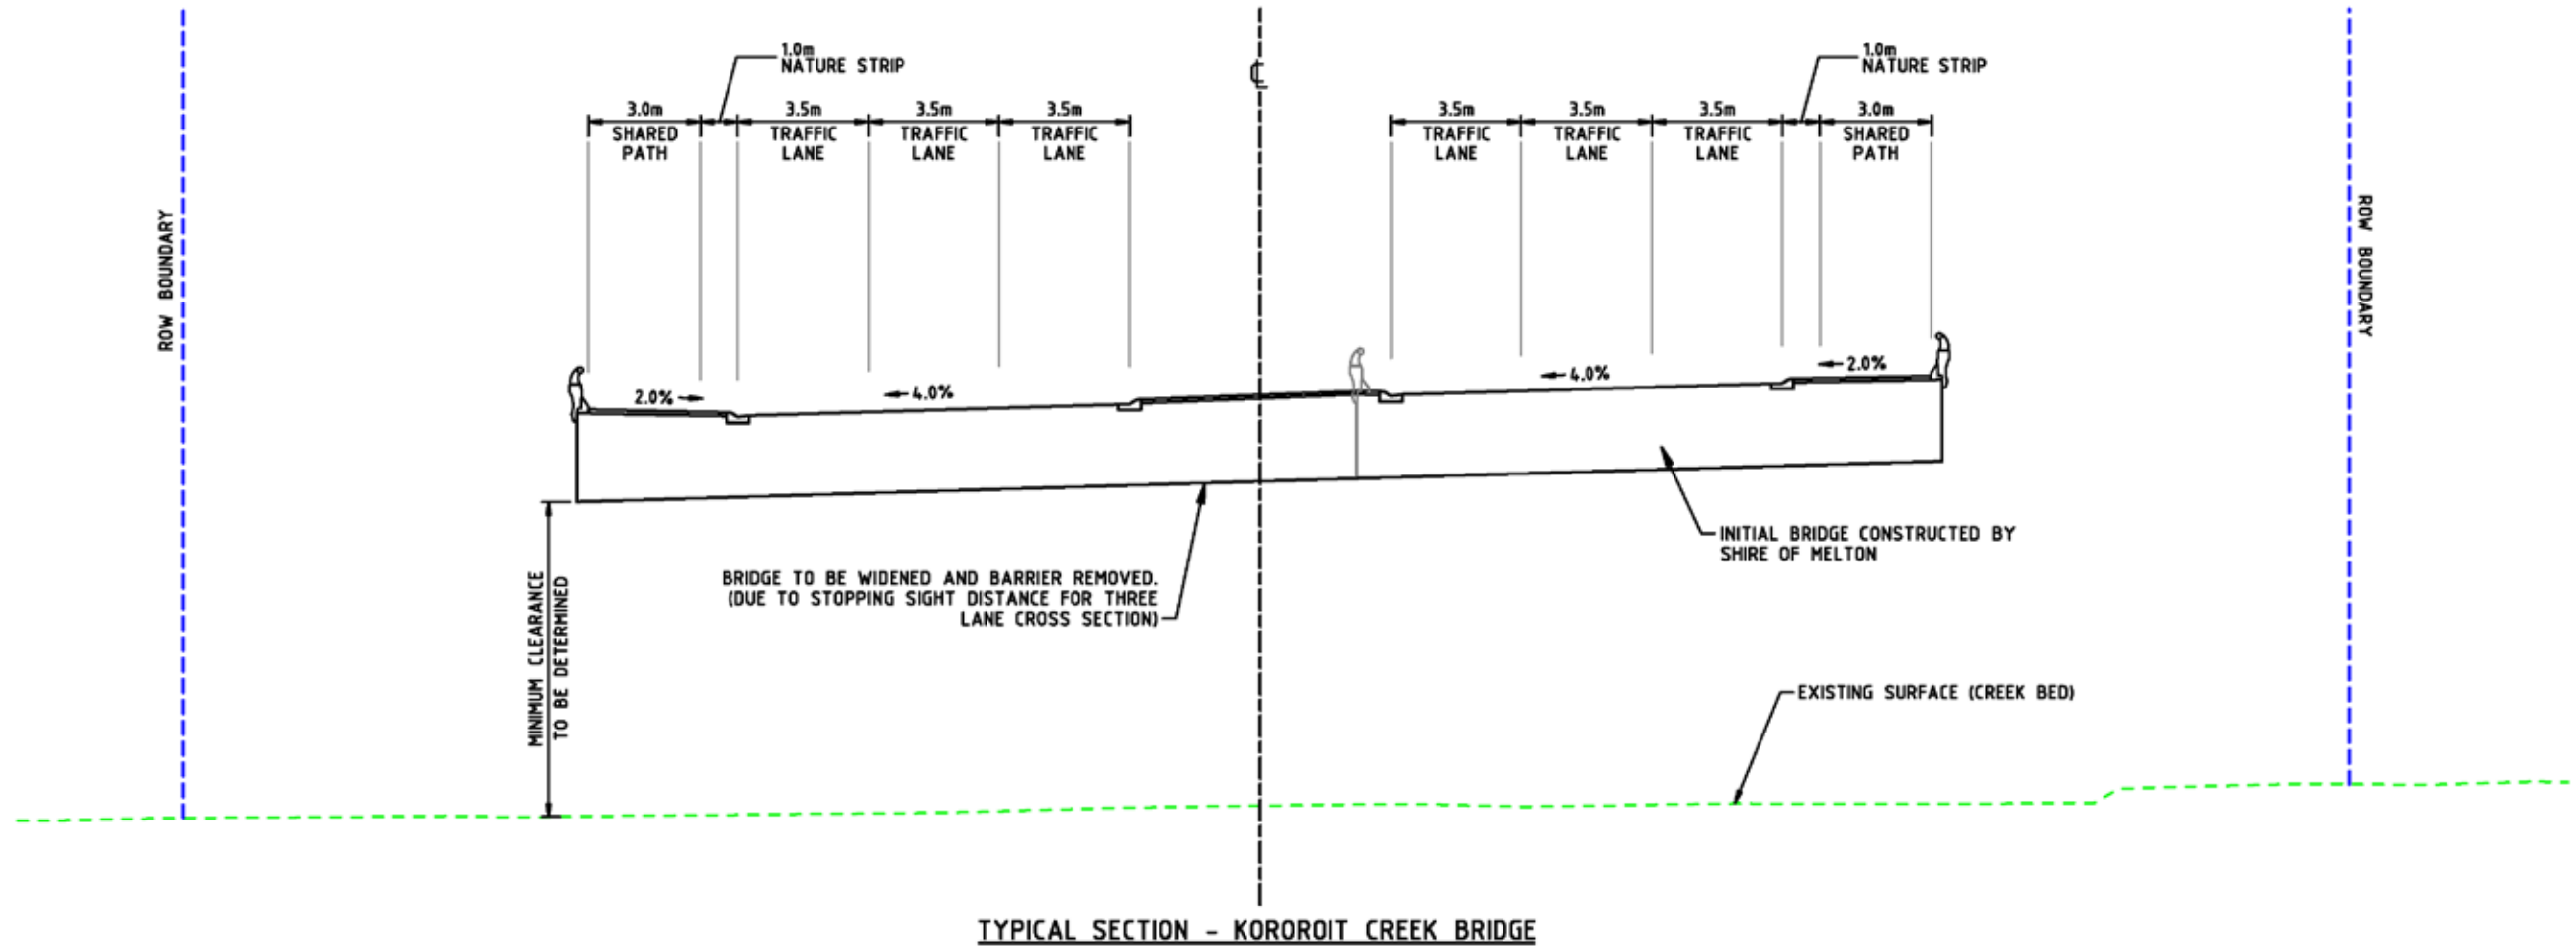

| | | | |
|---|-----------------------------------|--------------------|----------|
| TITLE PALMERS ROAD CROSS SECTION SHEET 3 | | | |
| SCALE 1:200 | DRAWING No SB20176-ECC-DG-1003 | DATE 07/04/2015 | REV B |