


**LONGITUDINAL - ROBINSONS ROAD (MELBOURNE - BALLARAT RAILWAY LINE)**

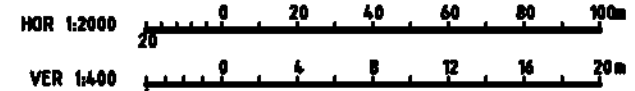


**ROBINSONS ROAD  
LONGITUDINAL SECTION  
AT BALLARAT RAILWAY LINE**

SCALE AS SHOWN DRAWING No SB20176-ECC-DG-0201 DATE 02/07/2015 REV C




DATE: 16-JUL-2016 09:51PM LOGIN NAME: USERNAME LOCATION: vic-rd-clb-pwma-admin\malling.com\VICROADS\_VICTRACK\_PROJECTS\_P1170\occurance\roads\Project\SB20176\Drawings\Modelling\Drawings\Chiv88501\T4-ECC-DG-0201

07/04/2016

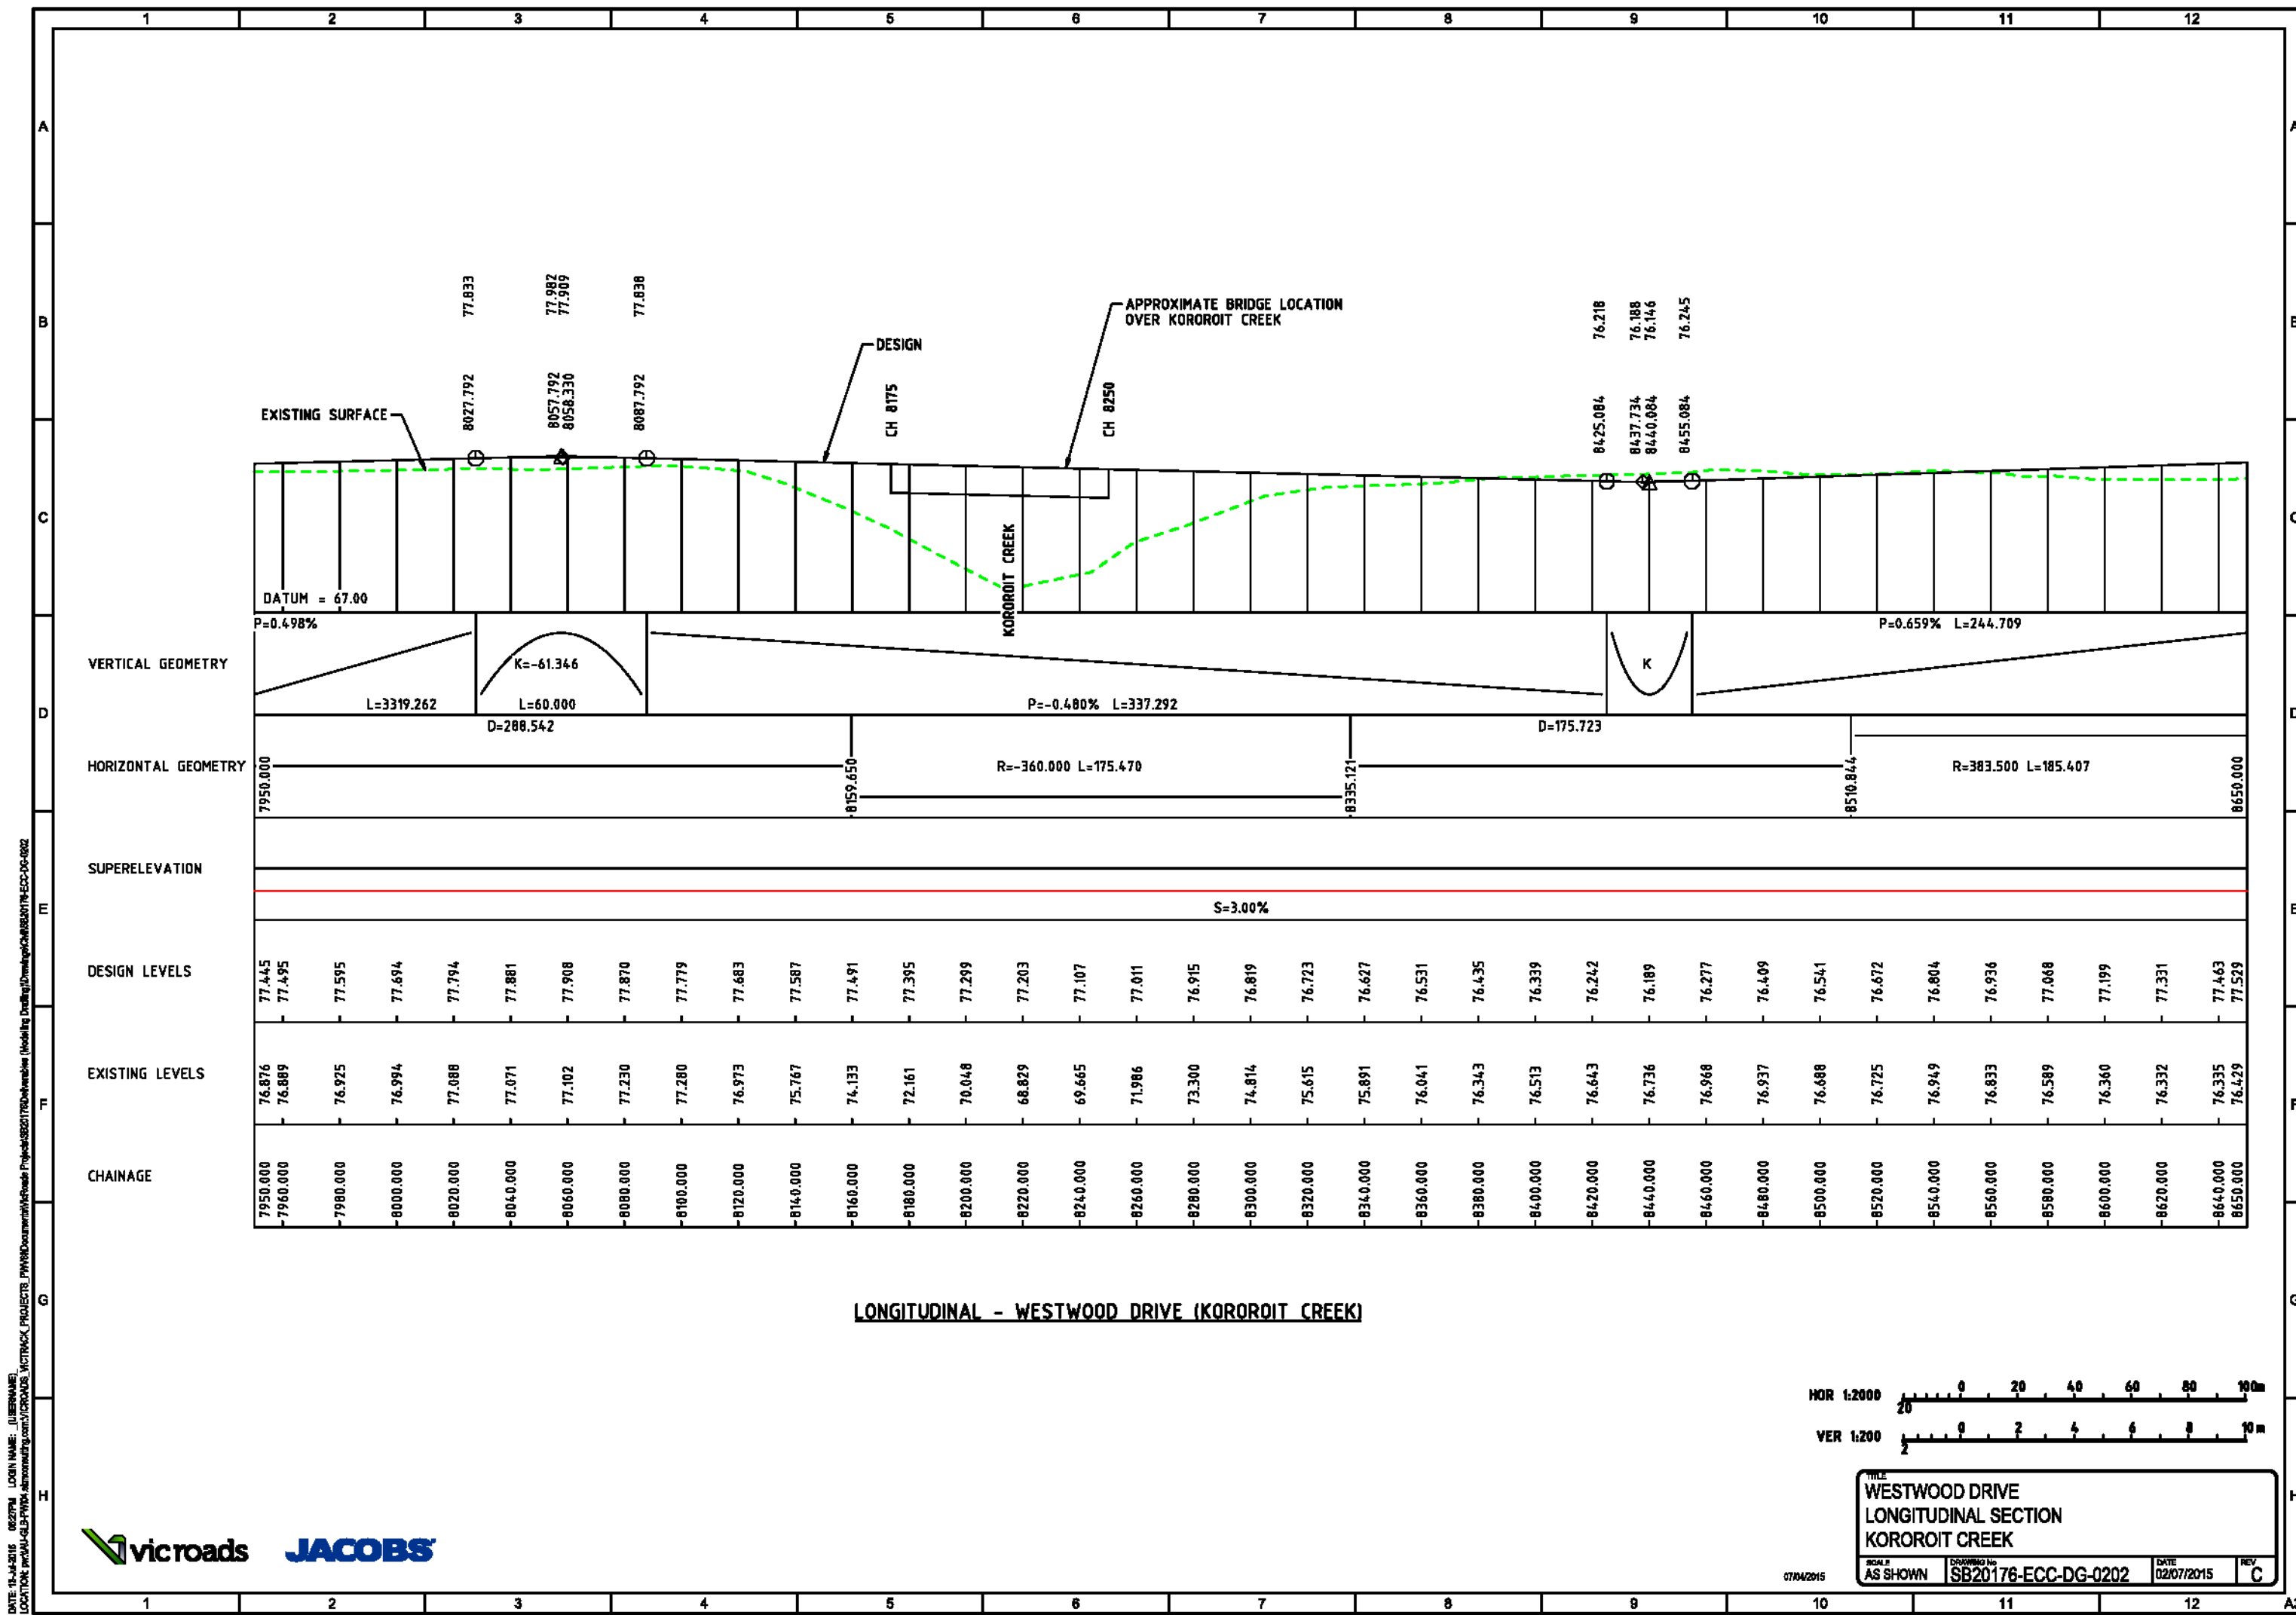


DATE: 15-JUN-2015 08:22PM LOGIN NAME: (USER NAME)  
 LOCATION: p:\QA-QLB-PWMA-alm\consulting.com\VICROADS\_VICTRACK\_PROJECTS\_PWA\80000000\Roads\Project\SB20176\Drawings\Modelling\_Drawing\Drawings\CH820176-ECC-DG-0202

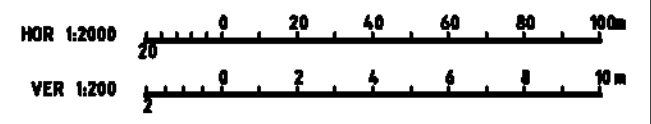


**WESTWOOD DRIVE**  
**LONGITUDINAL SECTION**  
**KOROROIT CREEK**

SCALE AS SHOWN	DRAWING No SB20176-ECC-DG-0202	DATE 02/07/2015	REV C
----------------	--------------------------------	-----------------	-------

07/04/2015

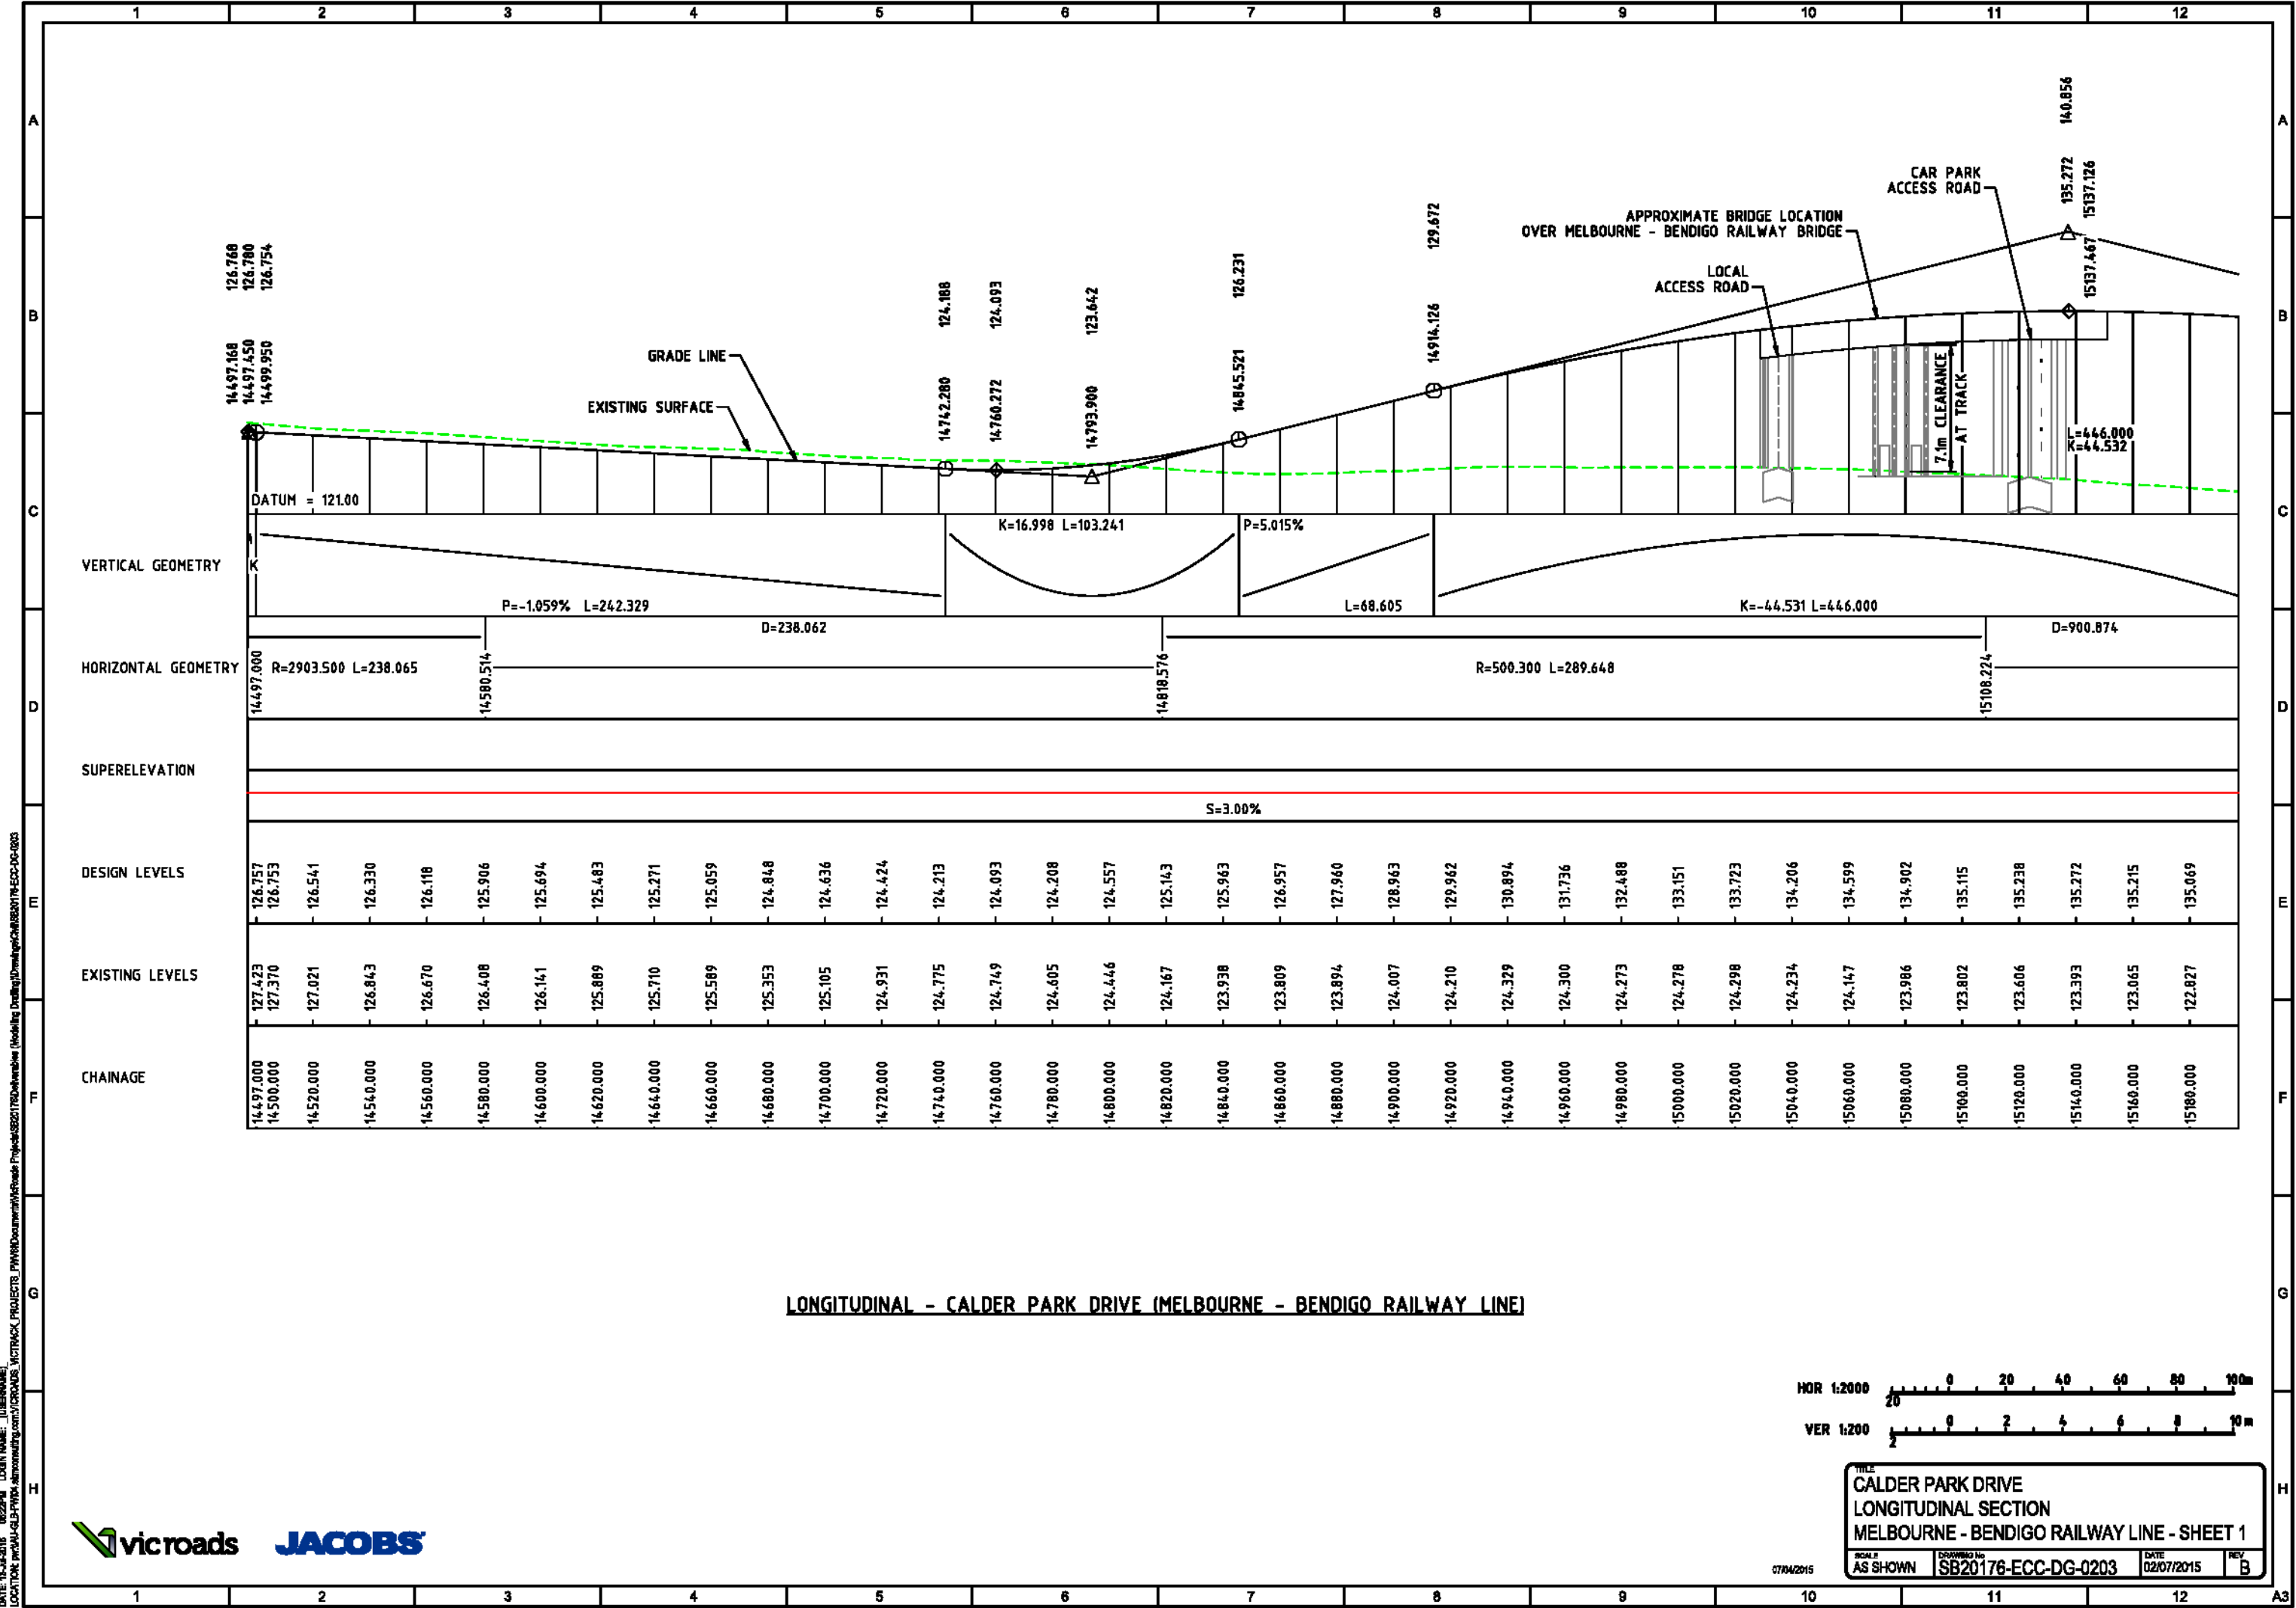

LONGITUDINAL - CALDER PARK DRIVE (MELBOURNE - BENDIGO RAILWAY LINE)

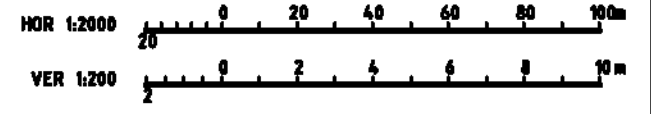

**TITLE**  
CALDER PARK DRIVE  
LONGITUDINAL SECTION  
MELBOURNE - BENDIGO RAILWAY LINE - SHEET 1

**SCALE**  
AS SHOWN

**DRAWING No**  
SB20176-ECC-DG-0203


**DATE**  
02/07/2015

**REV**  
B




DATE: 15-JUN-2015 08:22PM LOGIN NAME: (USERNAME)  
 LOCATION: p:\CAL-PWA-ALB-PWA-alm\consulting.com\VICROADS\_VICTRACK\_PROJECTS\_PWA\02\calderparkdrive\Modelling\_Drawing\Drawings\CalderParkDrive\ECC-DG-0203

DATE: 15-JUN-2016 09:22PM LOGIN NAME: USERNAME LOCATION: \\sca-qub-pwba\almsconrad\g\proj\2017\50\del\wmsba (Modeling)\Drawings\CalderPark\SB2017ECC-DG-0204

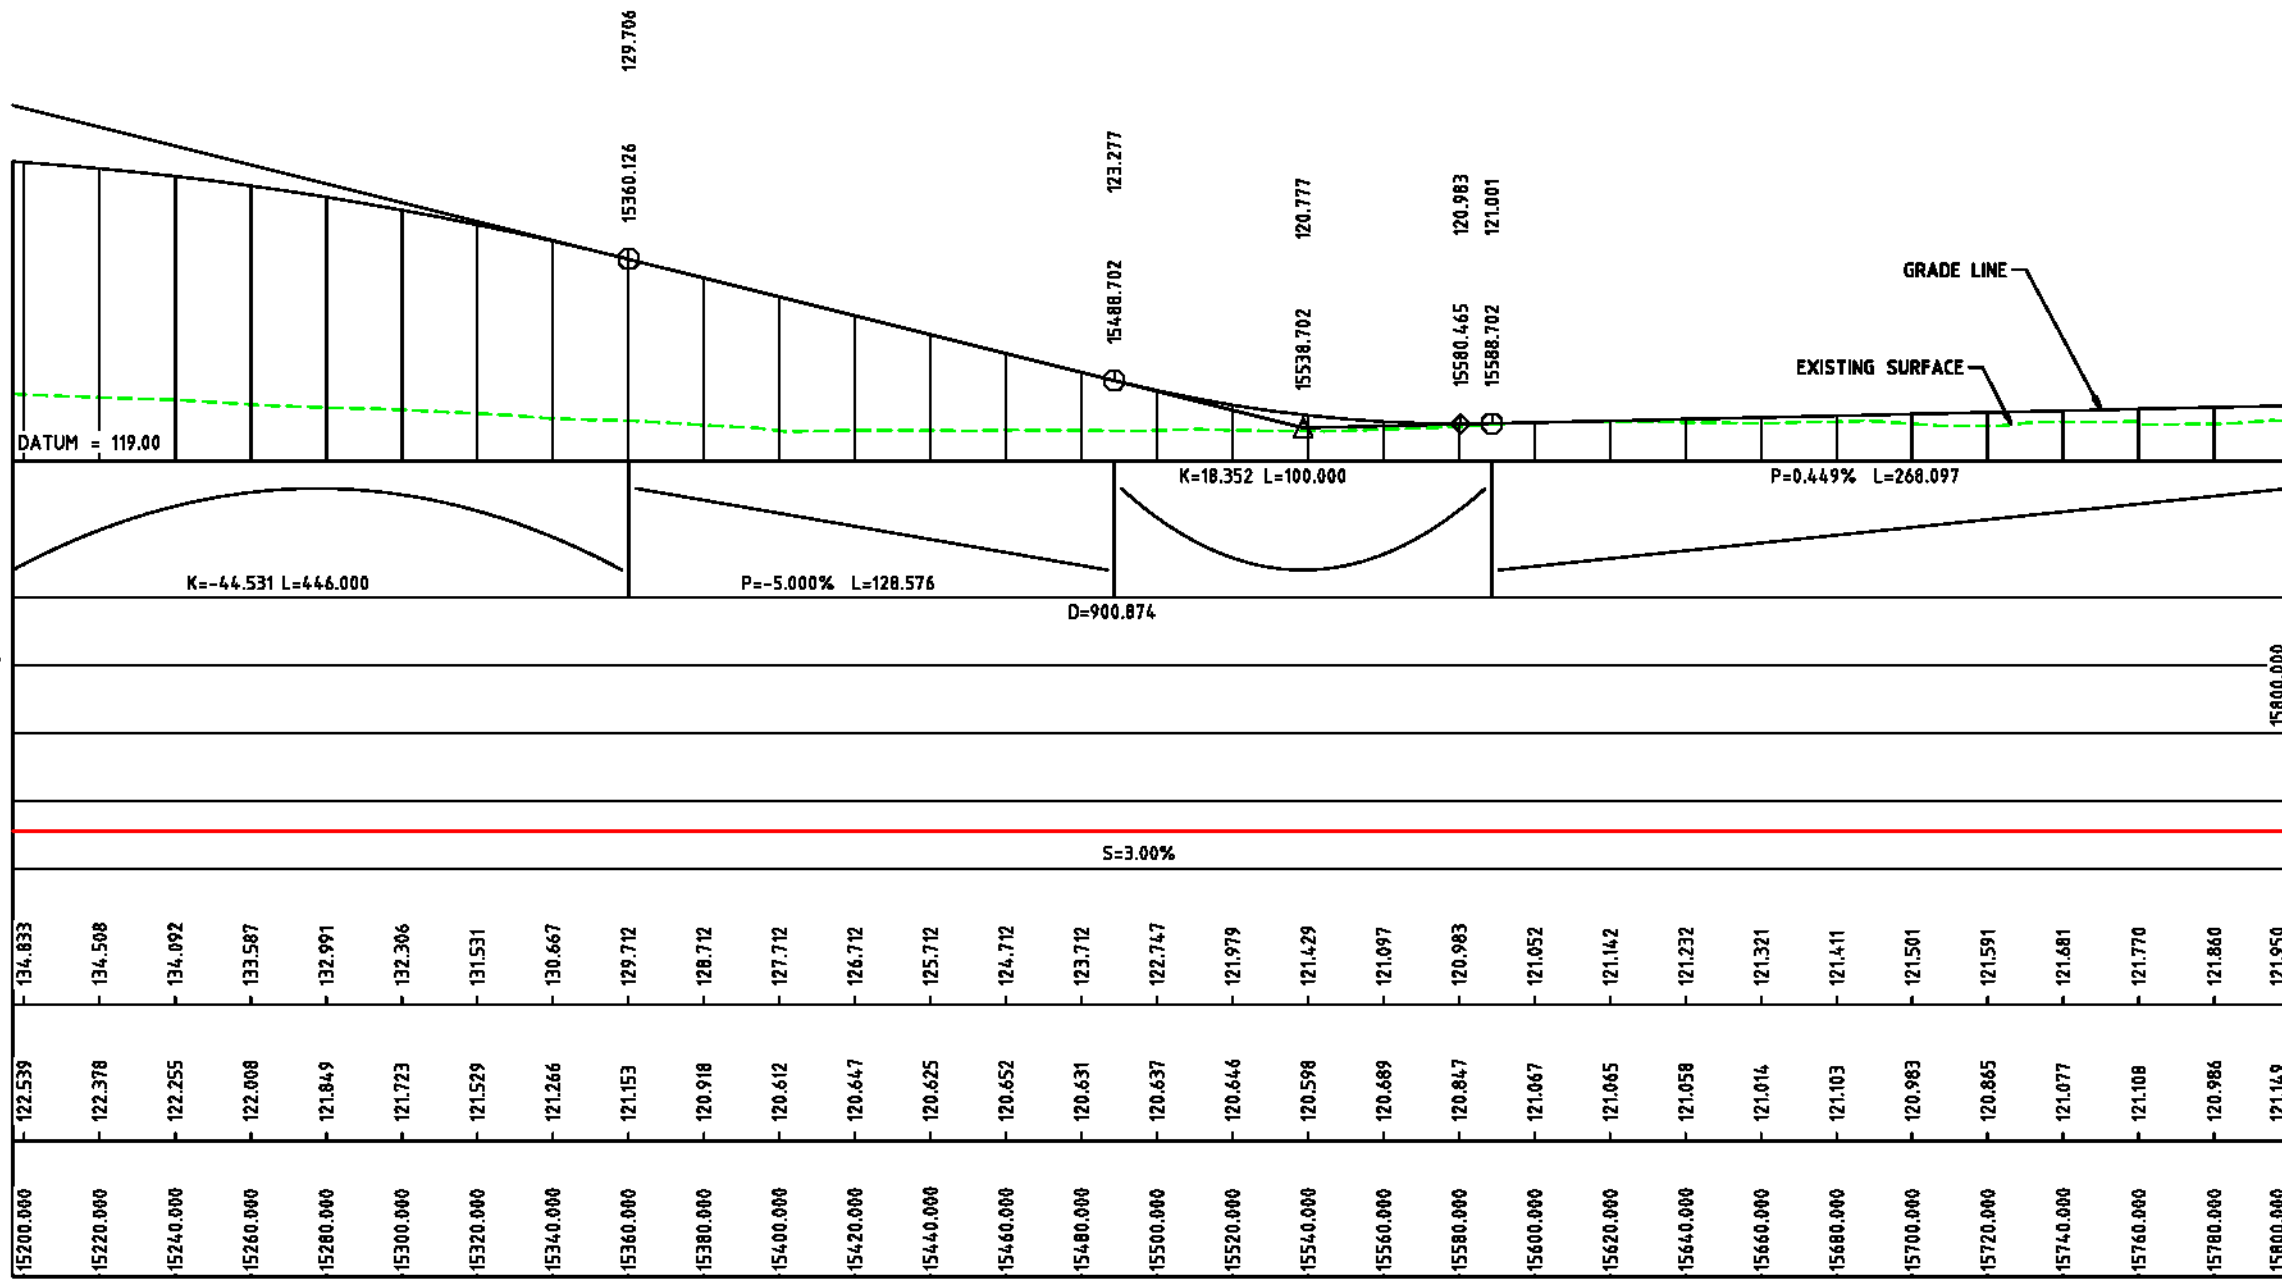

**LONGITUDINAL - CALDER PARK DRIVE (MELBOURNE - BENDIGO RAILWAY LINE)**


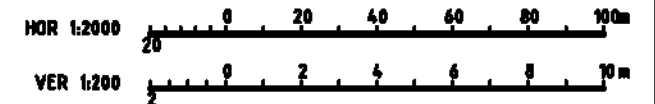


<b>TITLE</b> CALDER PARK DRIVE LONGITUDINAL SECTION MELBOURNE - BENDIGO RAILWAY LINE - SHEET 2			
SCALE AS SHOWN	DRAWING No SB20176-ECC-DG-0204	DATE 02/07/2015	REV A



0704/2016


DATE: 14-JUN-2015 09:25PM LOGIN NAME: USERNAME LOCATION: c:\pau-glb-p\p04-sb20176\drawings\mc10\SB20176-VicRoads-Longitudinal\SB20176-ECC-DG-0211

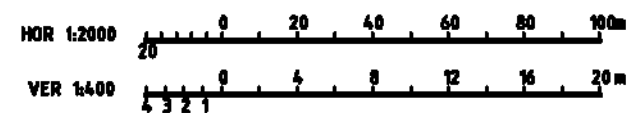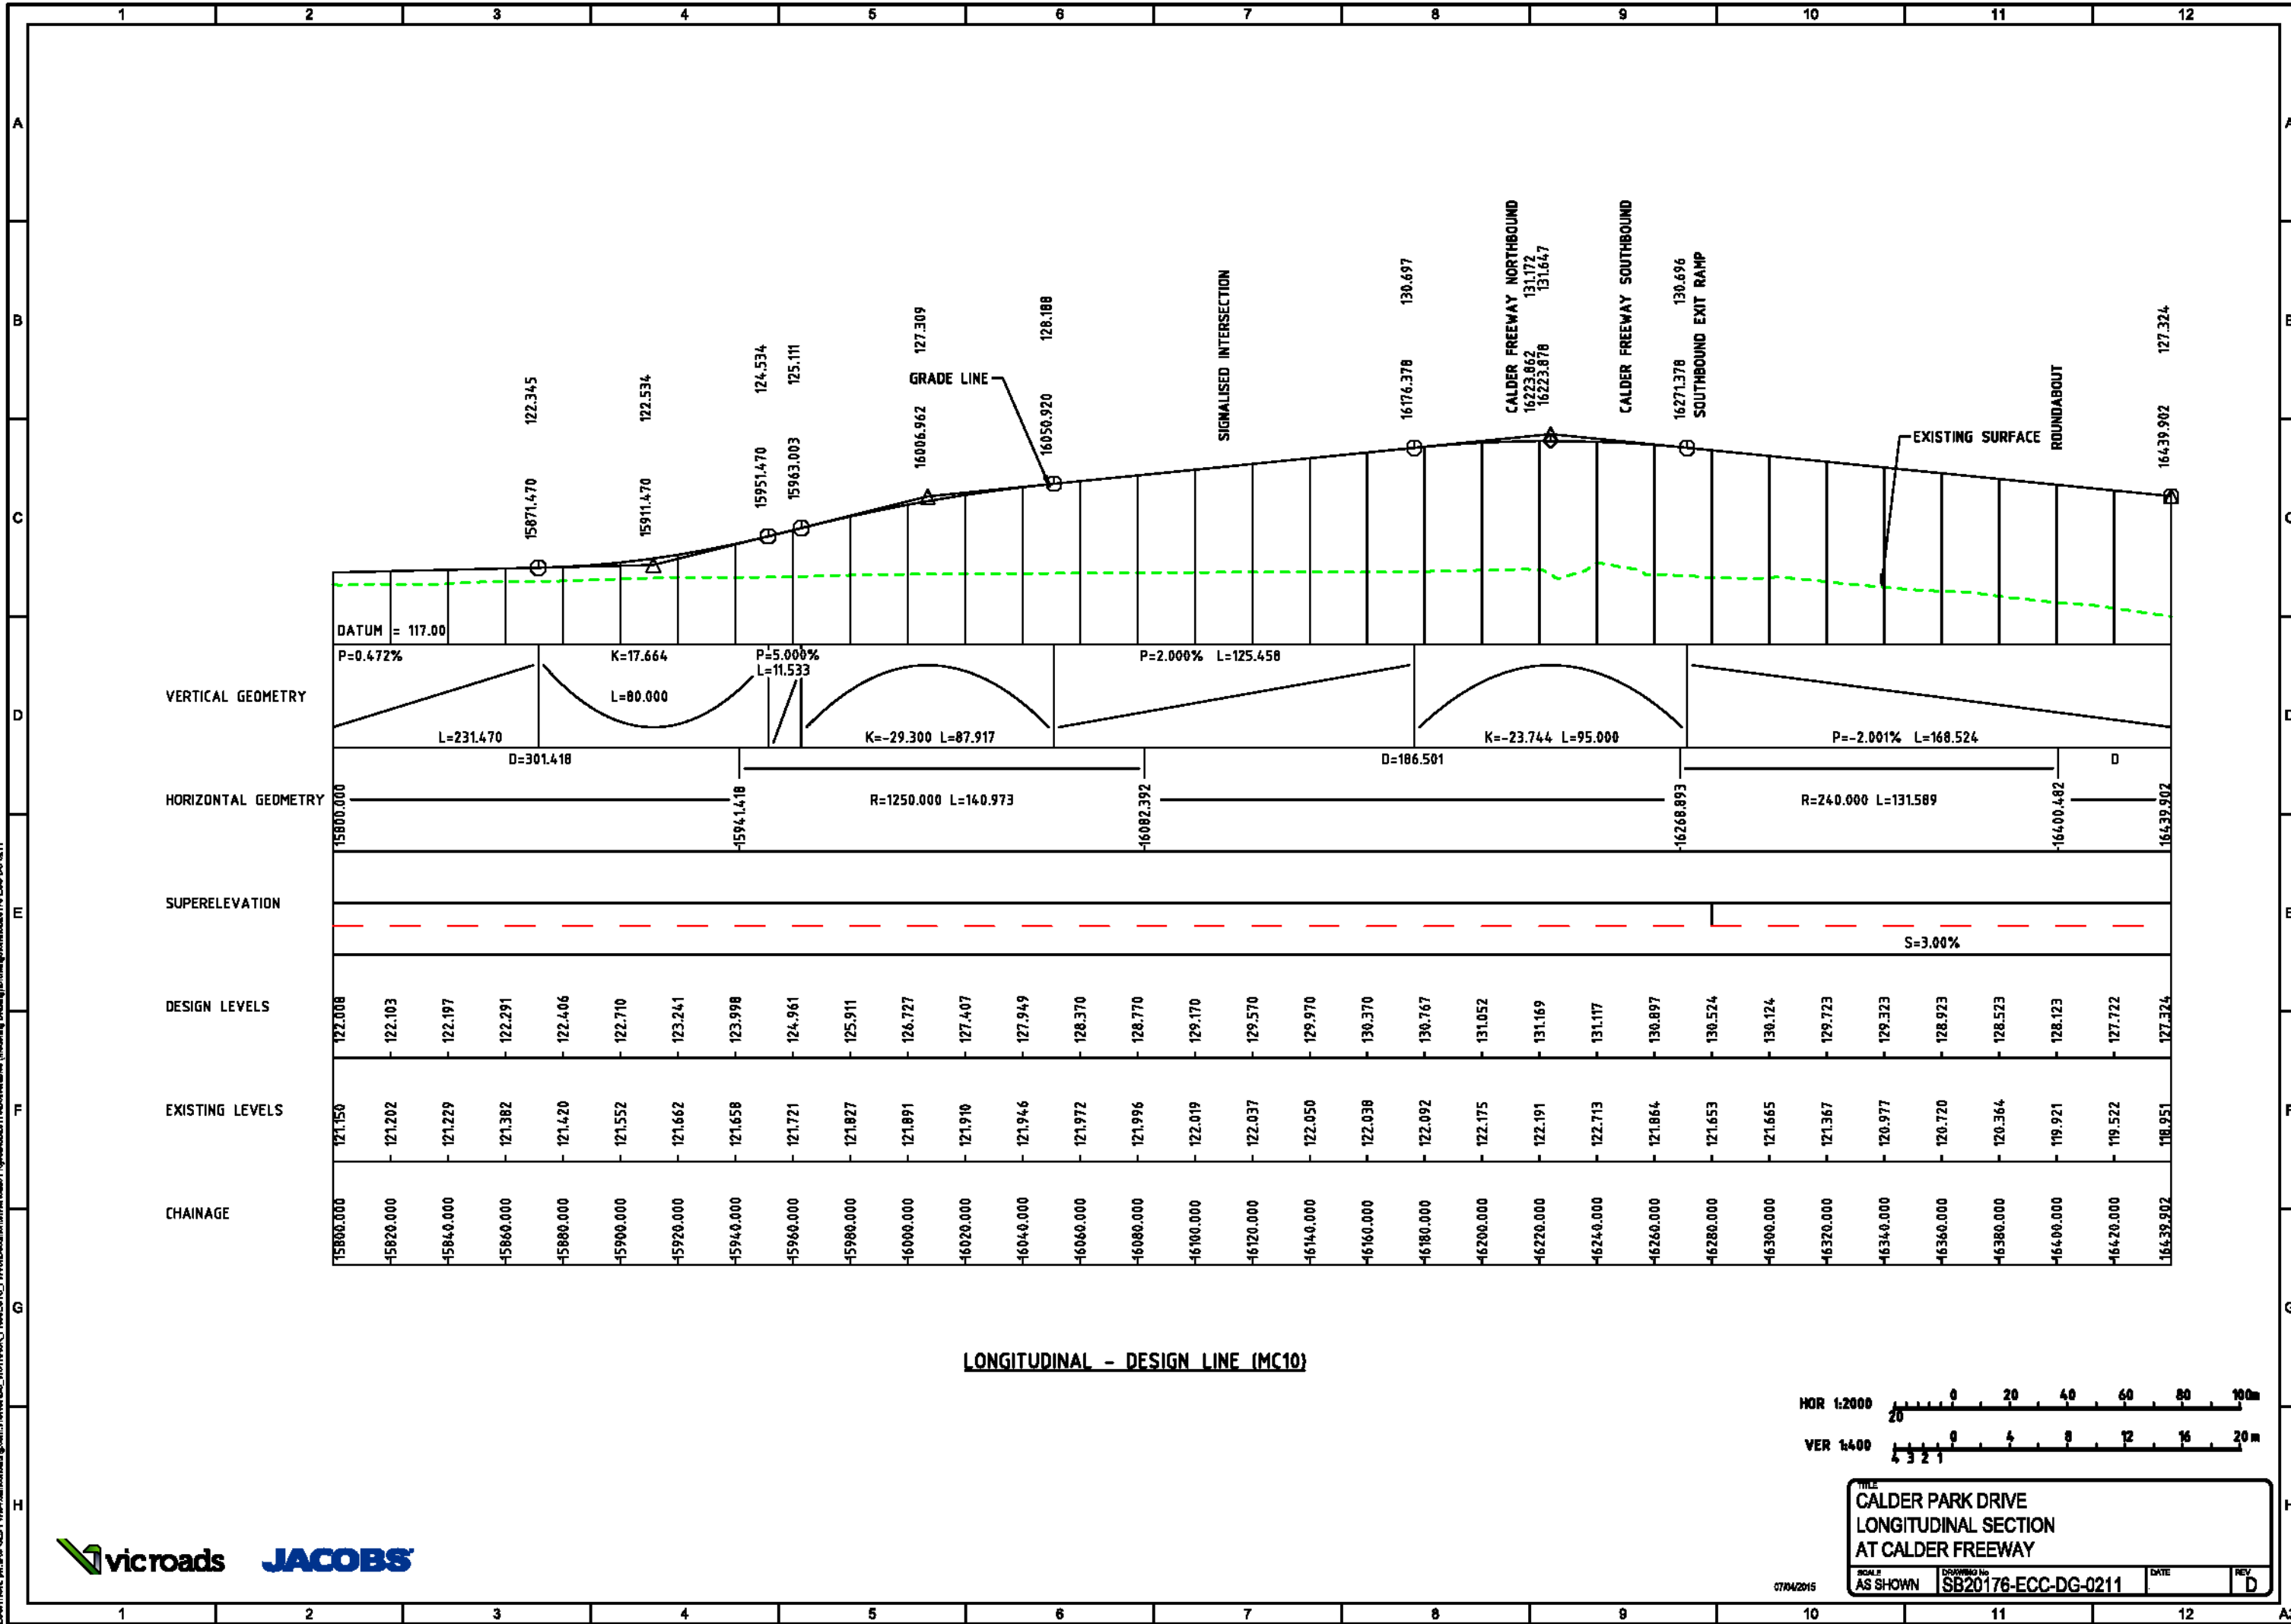

<b>TITLE</b> CALDER PARK DRIVE LONGITUDINAL SECTION AT CALDER FREEWAY	
<b>SCALE</b> AS SHOWN	<b>DRAWING No</b> SB20176-ECC-DG-0211
<b>DATE</b>	<b>REV</b> D



0704/2015

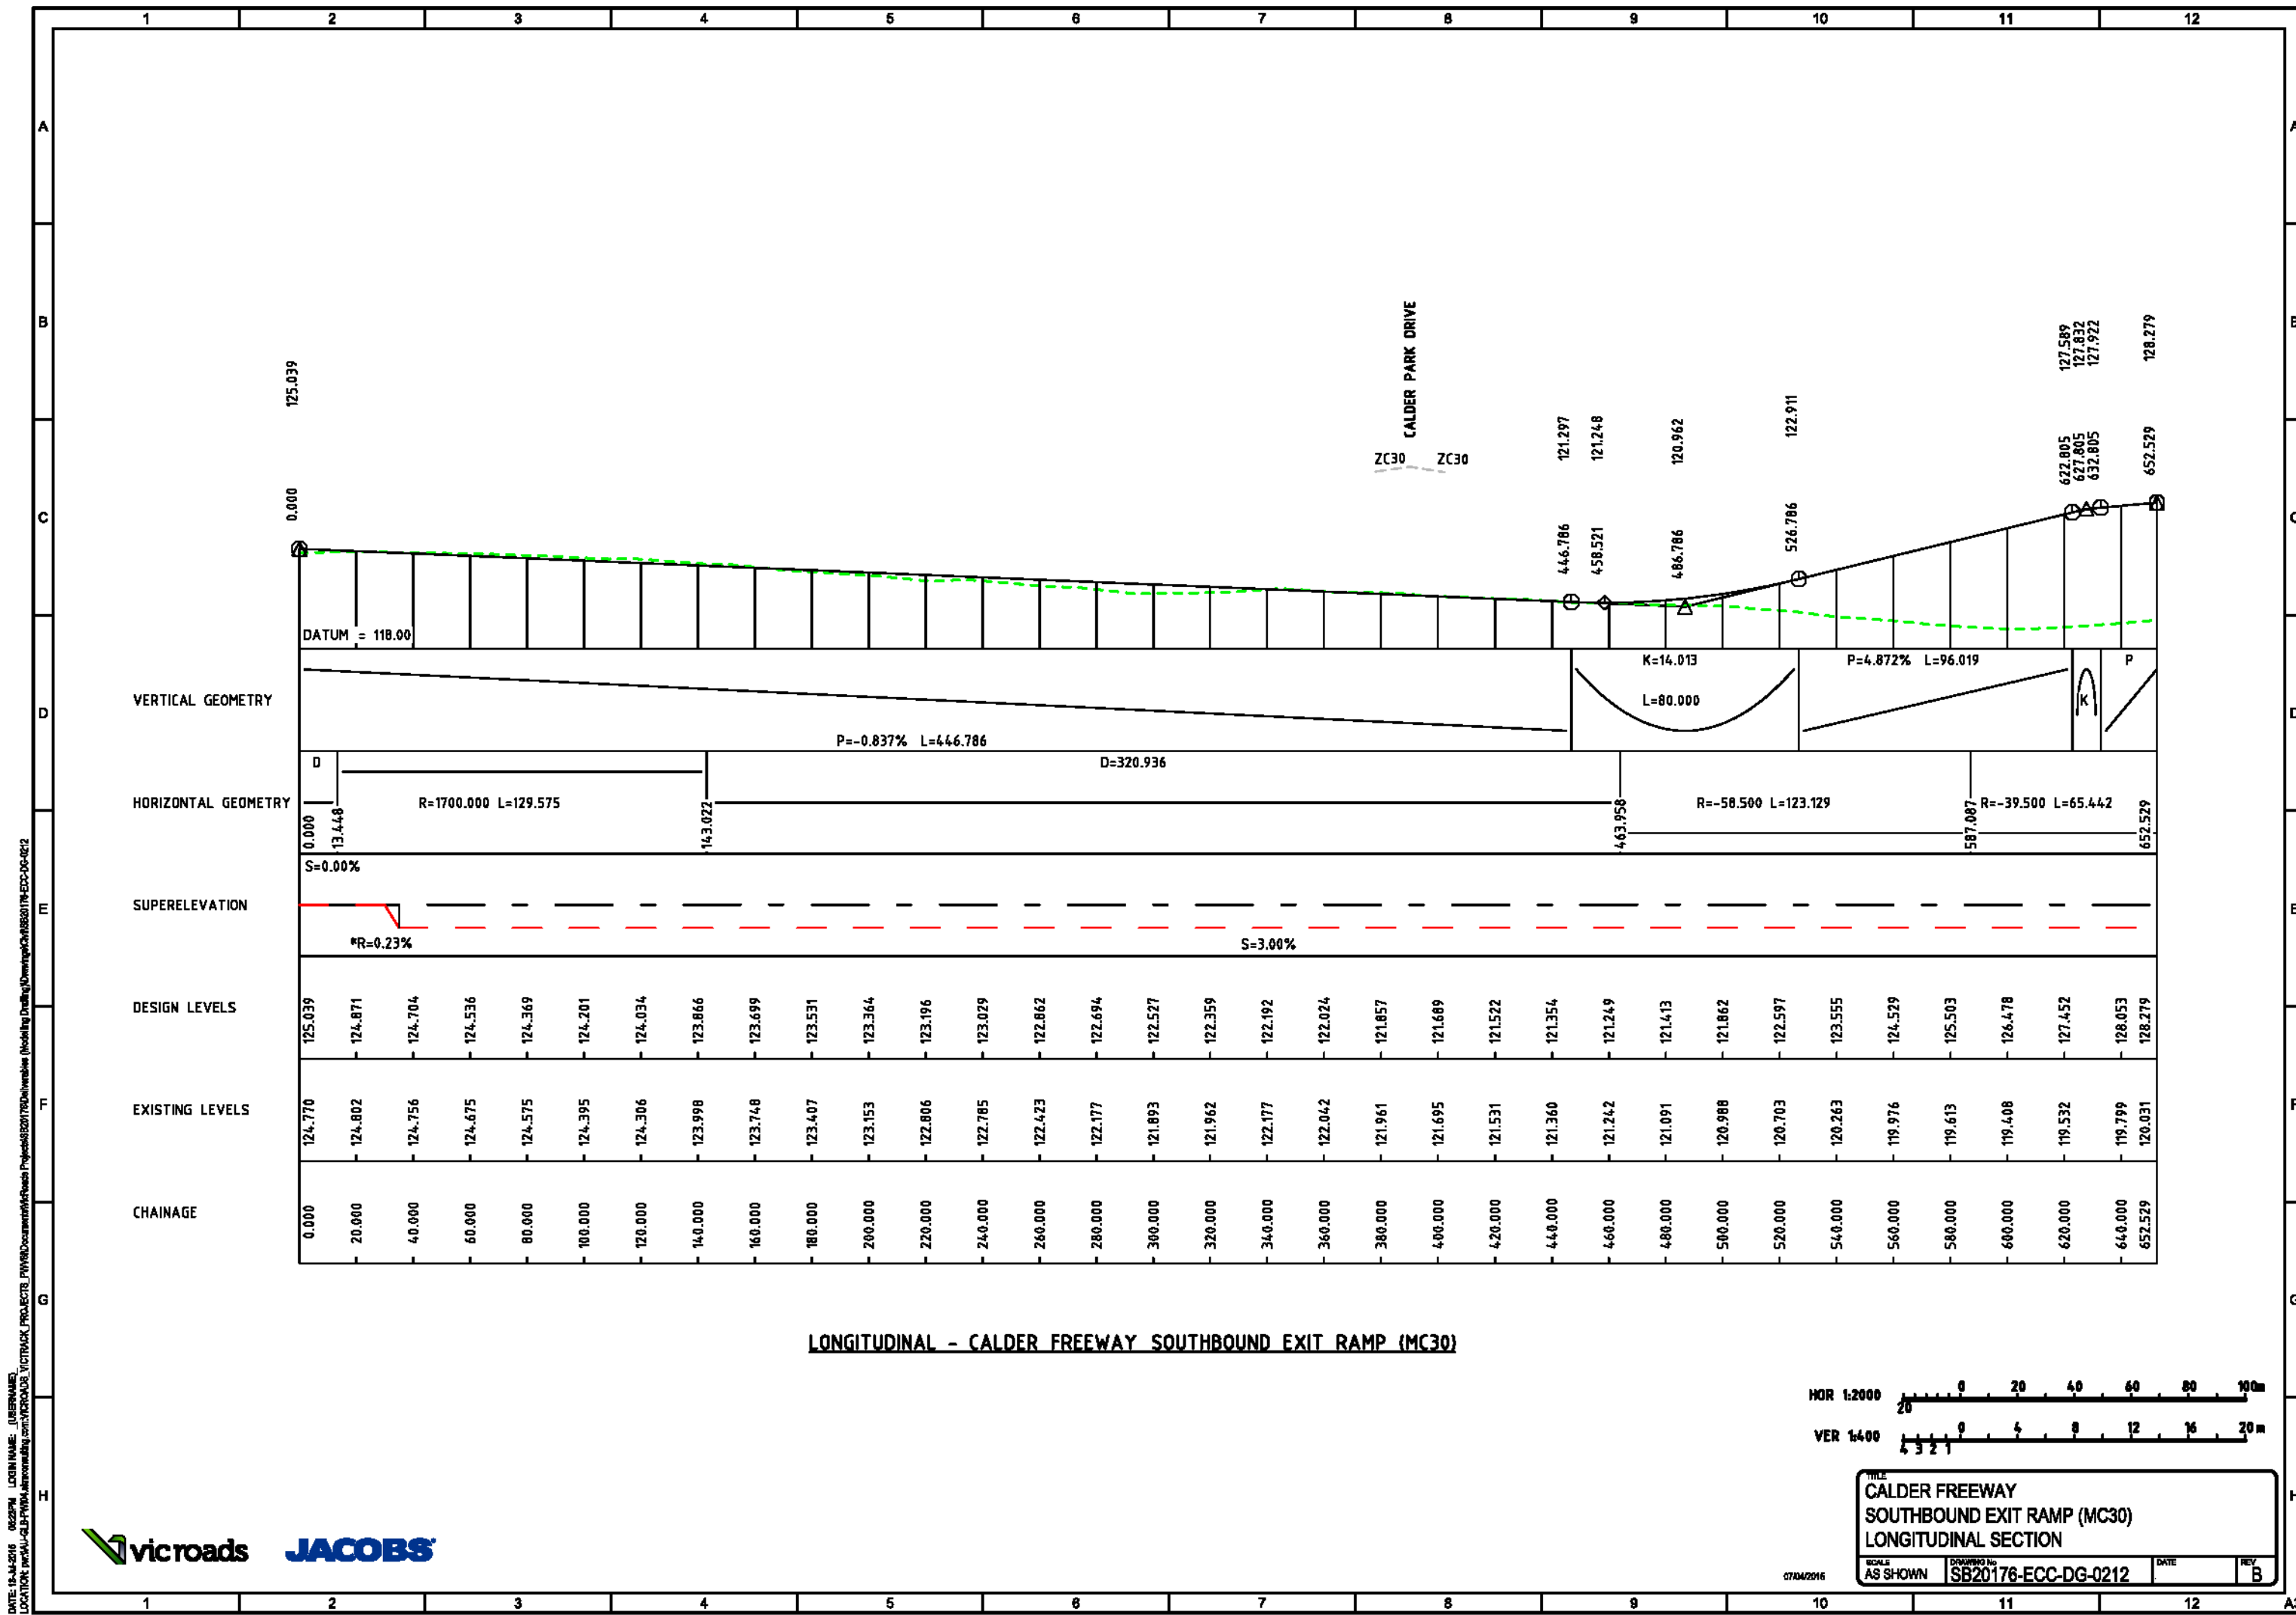

DATE: 16-JUL-2016 09:22PM LOGIN NAME: USERNAME LOCATION: \\scc\l-qb-pwba\almsconrad\g.com\VICROADS\_VICTRACK\_PROJECTS\_P1190\occuram\p1190\Drawings\Drawings\Calder\SB20176\Drawings\SB20176-ECC-DG-0212



**SCALE**

HOR 1:2000

VER 1:400

**TITLE**

CALDER FREEWAY  
SOUTHBOUND EXIT RAMP (MC30)  
LONGITUDINAL SECTION

07/04/2016


AS SHOWN

SB20176-ECC-DG-0212


DATE

REV B

DATE: 16-JUL-2016 09:22PM LOGIN NAME: USERNAME LOCATION: \\sca\cld-fwm\alms\con\mgt\proj\sb20176\Drawings\Vertical\Drawings\Calder\SB20176-ECC-DG-0213

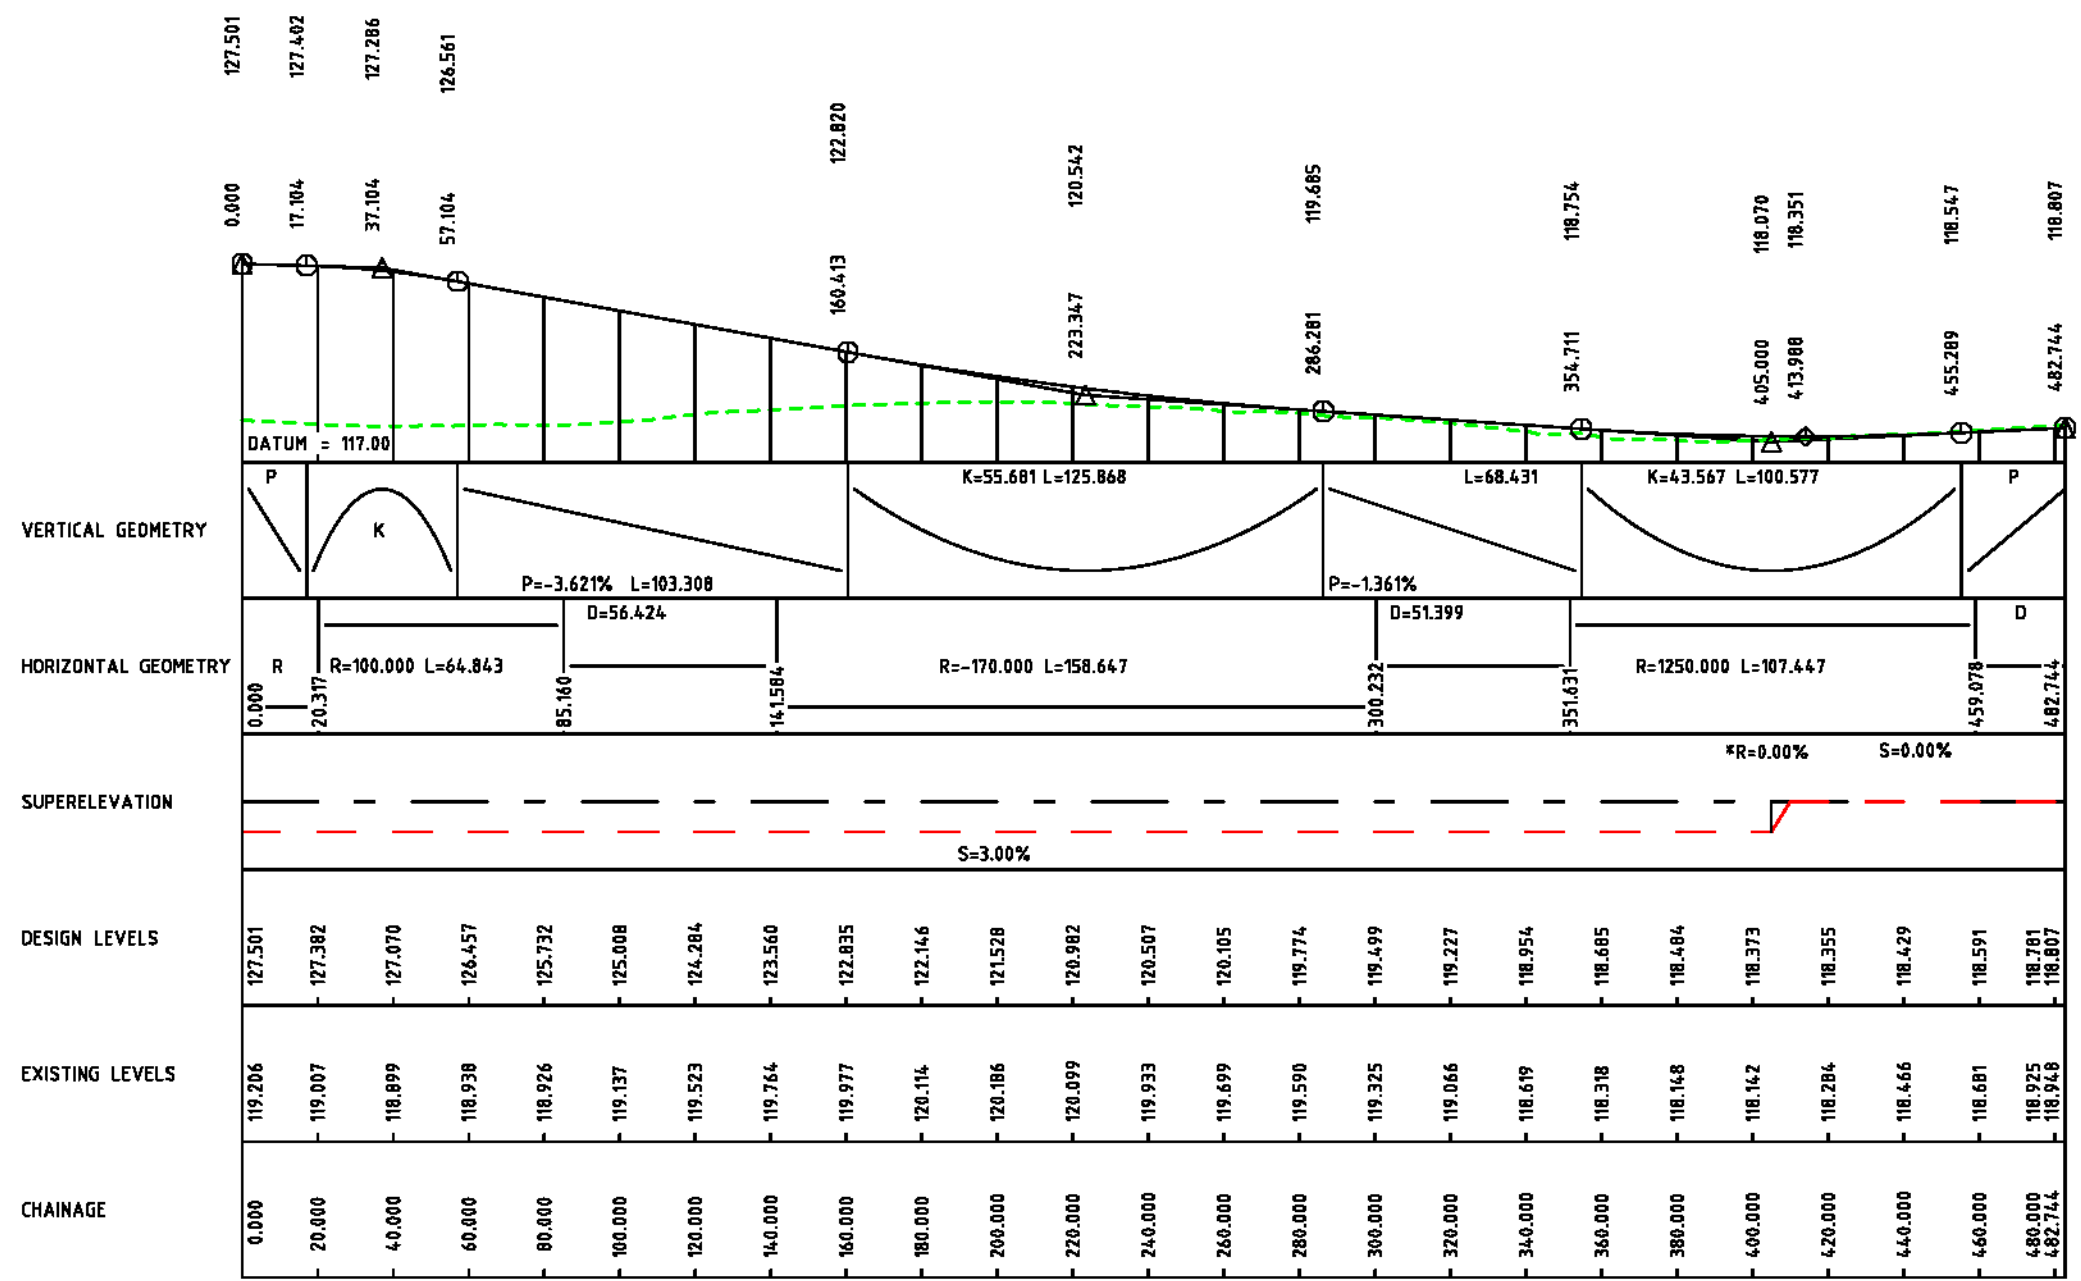

LONGITUDINAL - CALDER FREEWAY SOUTHBOUND ENTRY RAMP (MC40)

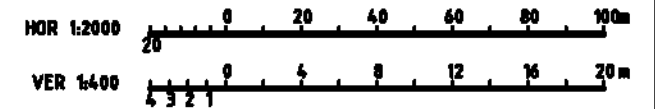


<b>TITLE</b> CALDER FREEWAY SOUTHBOUND ENTRY RAMP (MC40) LONGITUDINAL SECTION			
SCALE AS SHOWN	DRAWING No SB20176-ECC-DG-0213	DATE	REV B


07/04/2016



DATE: 16-JAN-2016 08:29PM LOGIN NAME: USERRNAME LOCATION: p:\CAL-GLB-PMO-alm\constr\g.com\VICROADS\_VICTRACK\_PROJECTS\_P\WB\020176\02\alms\Modelling\_Drawing\Drawings\MC50\THE-ECC-DG-02-0214

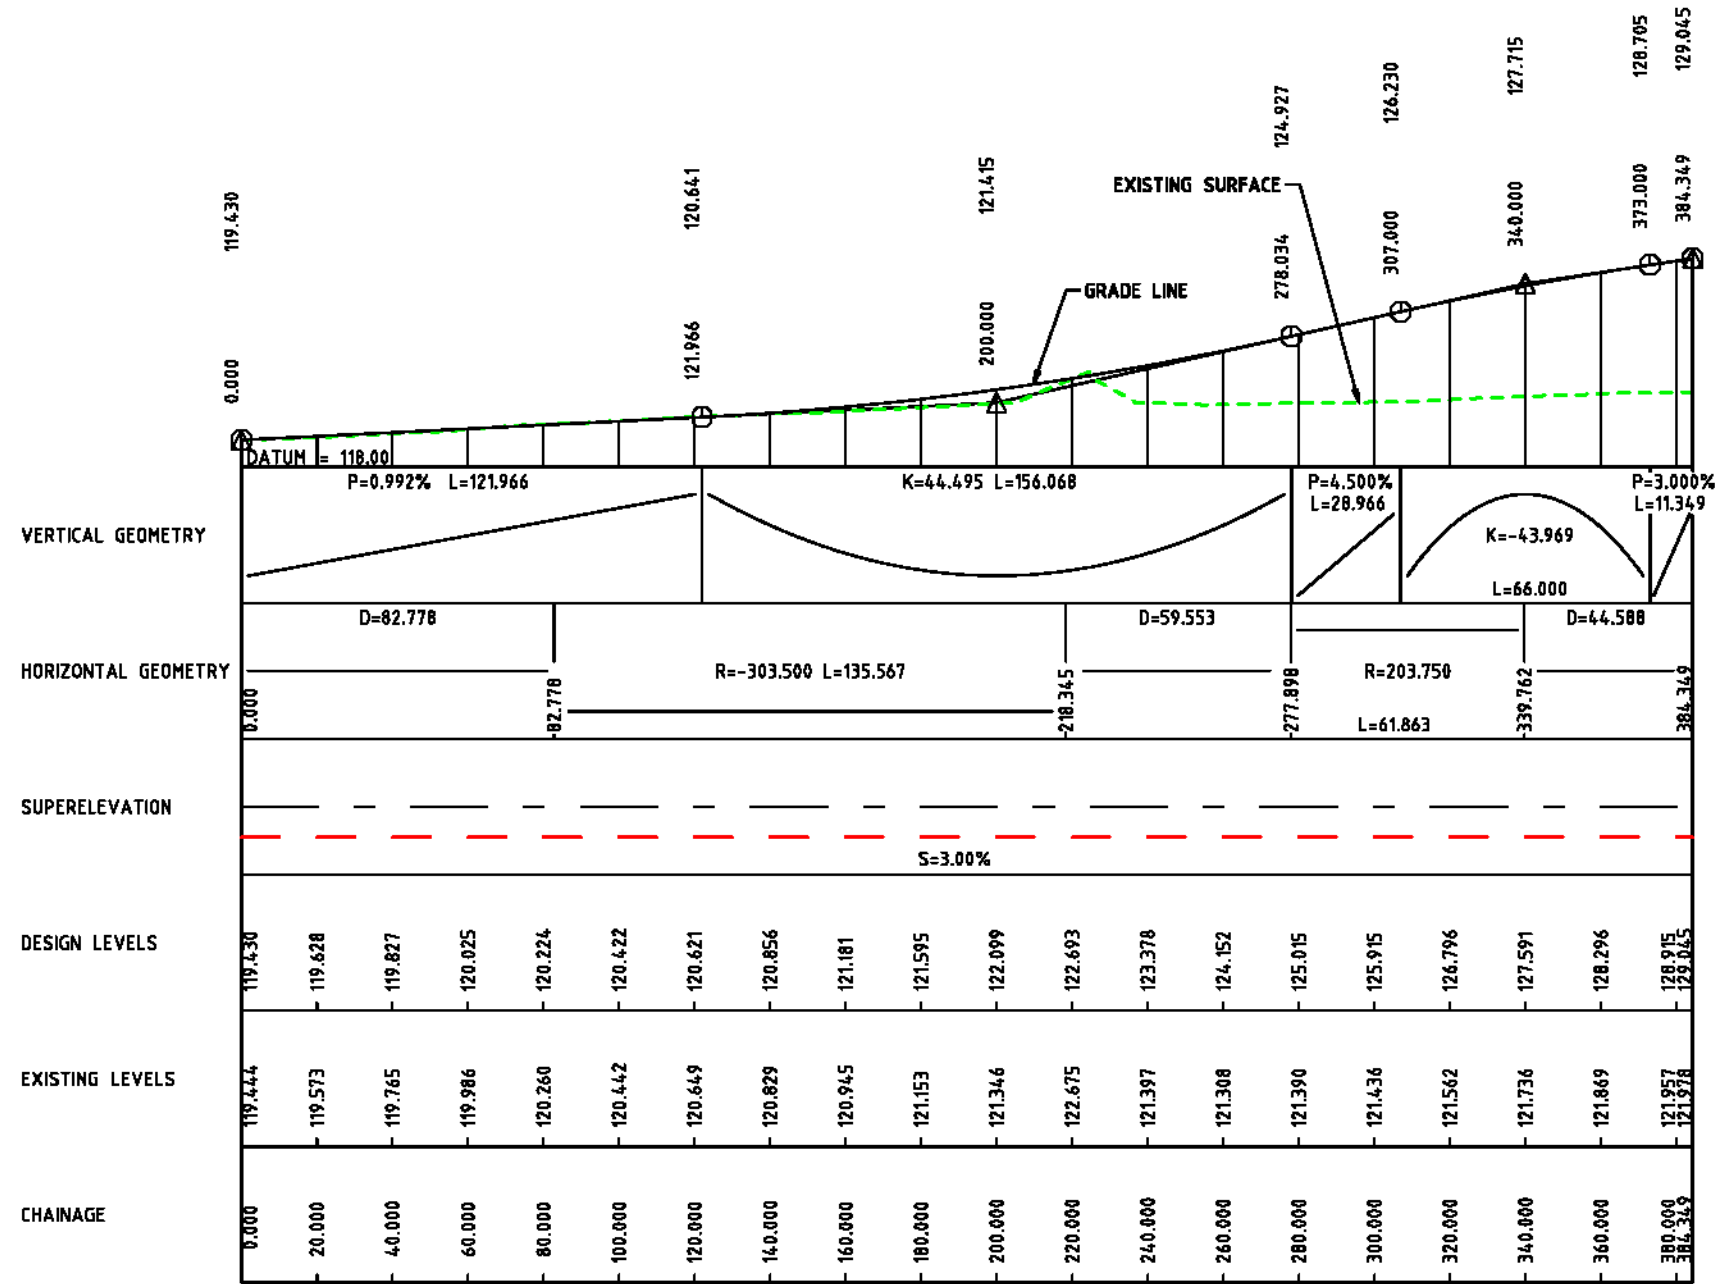

**LONGITUDINAL - CALDER FREEWAY NORTHBOUND EXIT RAMP (MC50)**

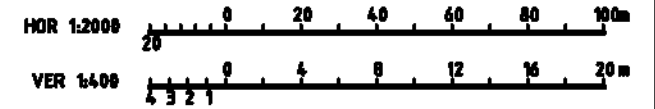


<b>TITLE</b> CALDER FREEWAY NORTHBOUND EXIT RAMP (MC50) LONGITUDINAL SECTION			
SCALE	DRAWING No	DATE	REV
AS SHOWN	SB20176-ECC-DG-0214		D


07/04/2015





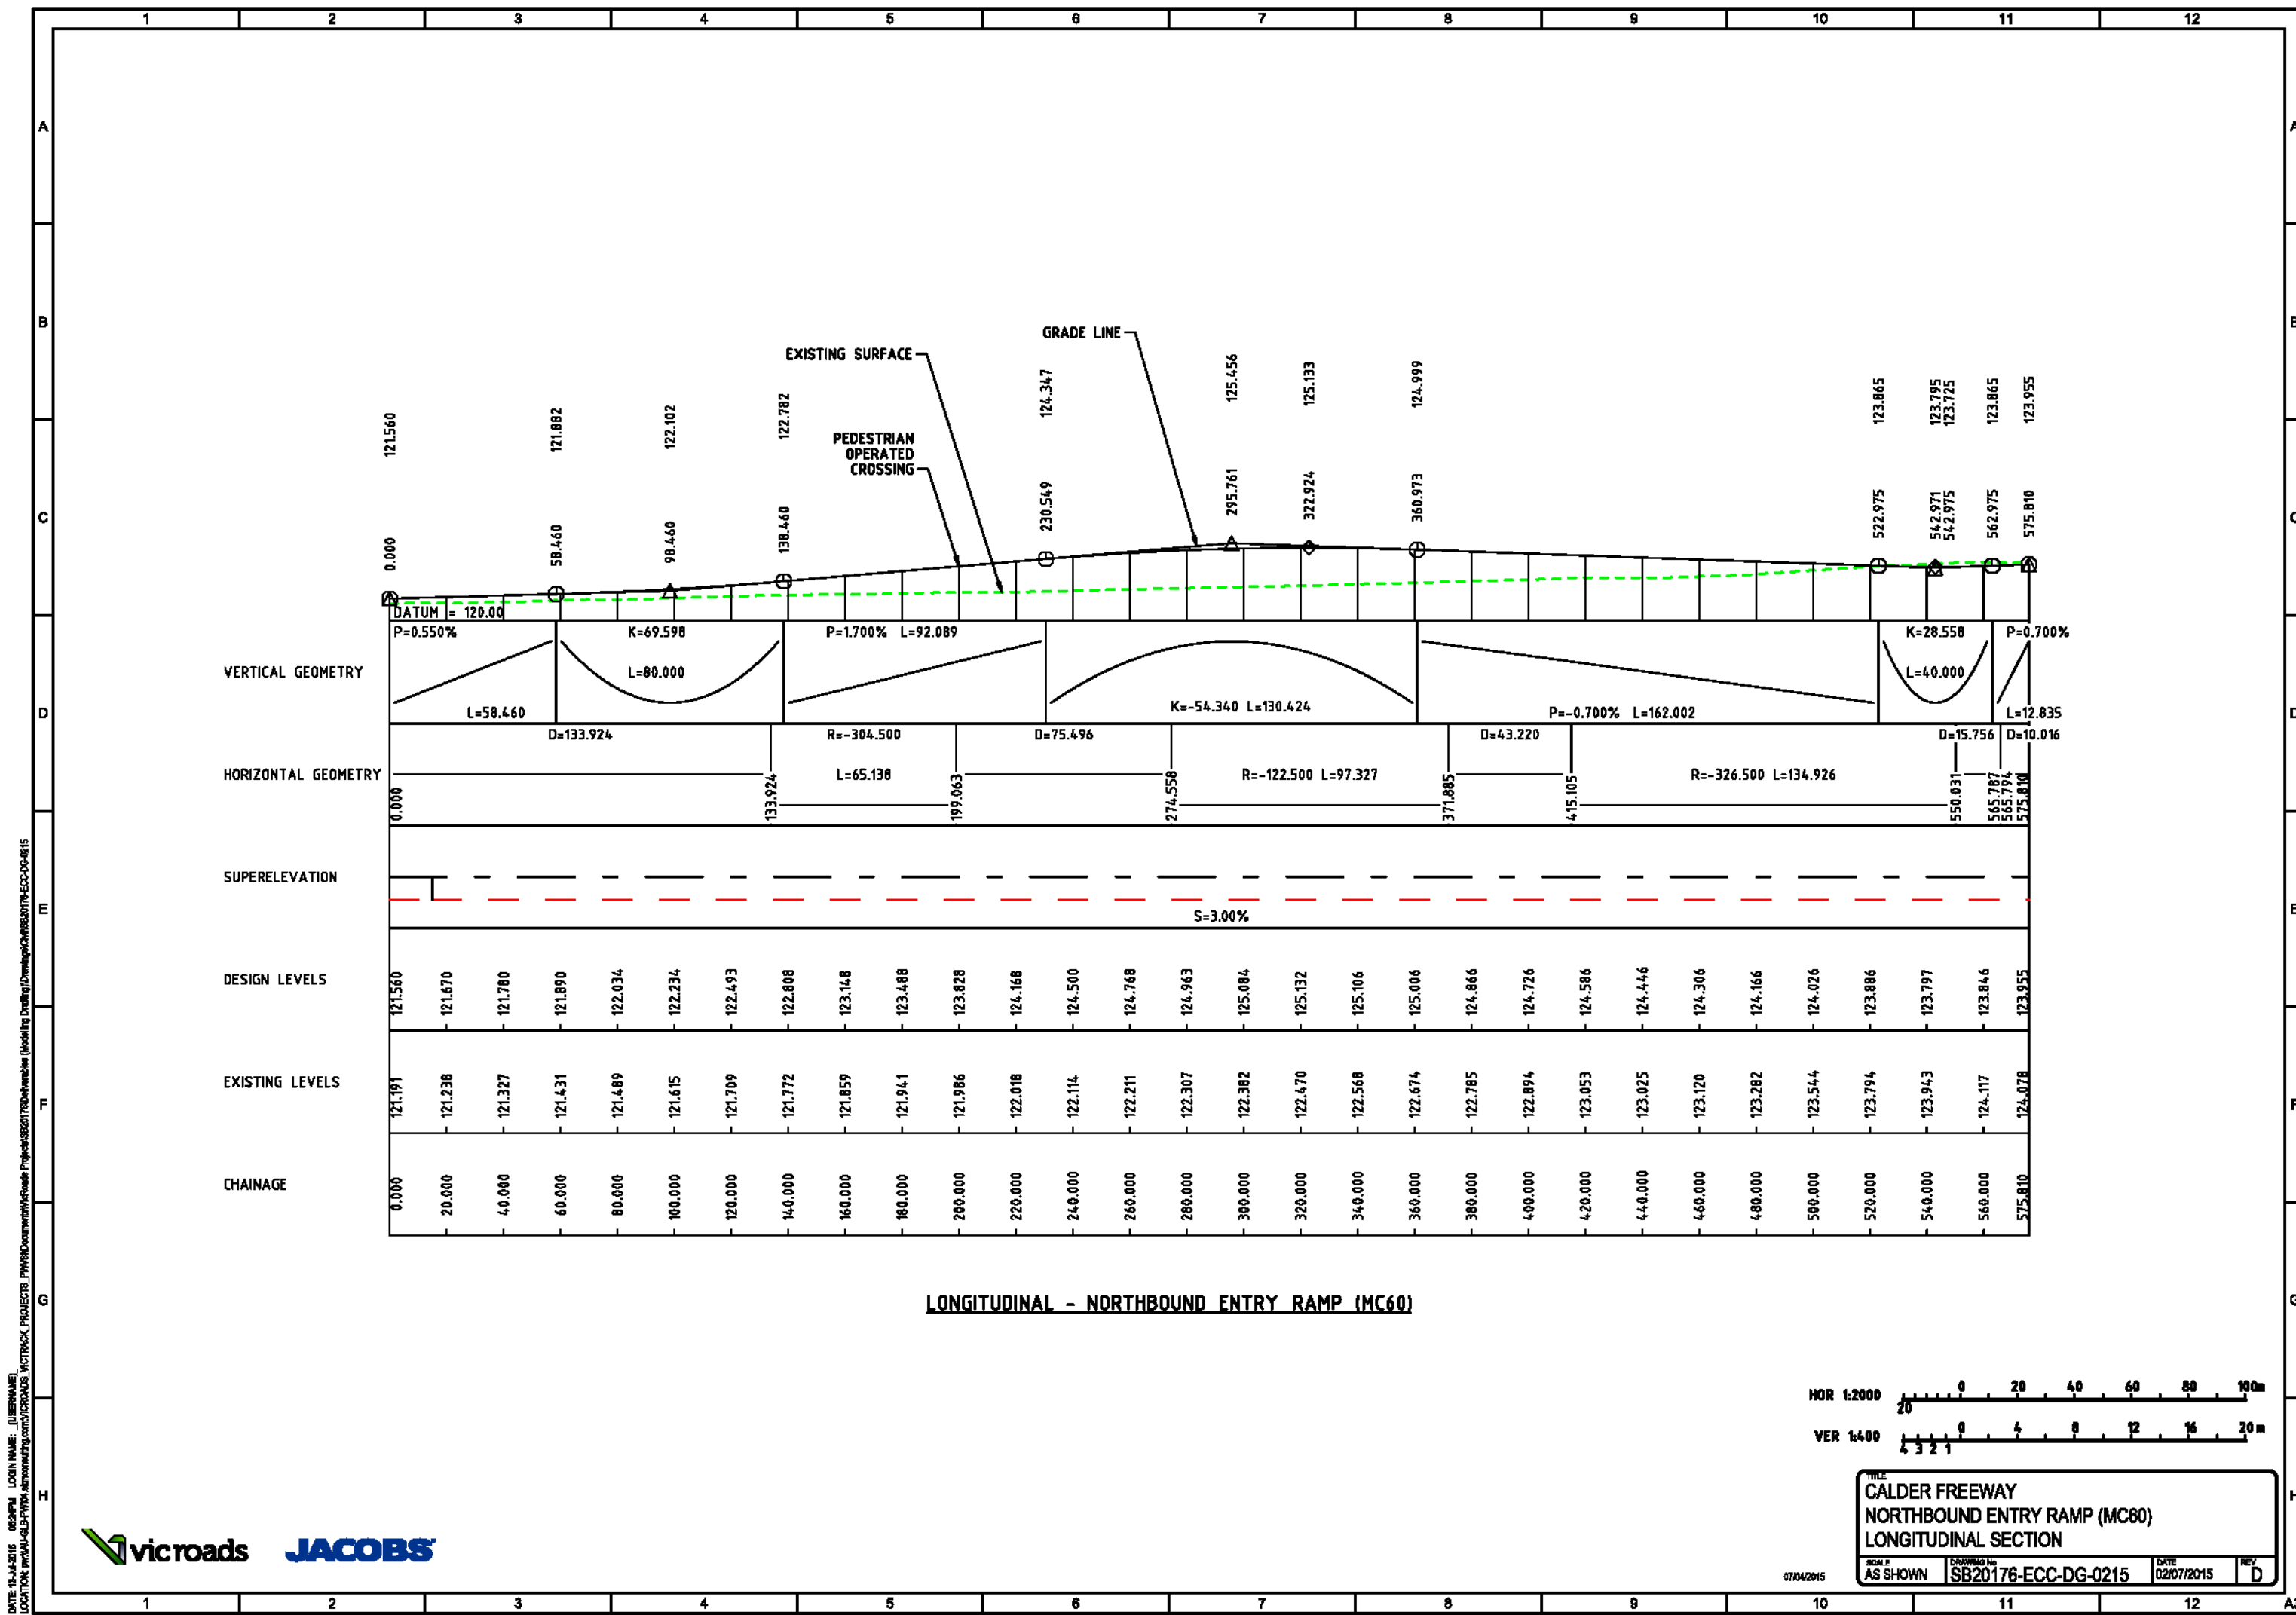



DATE: 15-JUN-2015 08:29PM LOGIN NAME: (USERNAME) LOCATION: p:\CAL-FREWAY-ALB-PWMA-ALBROADS\_VICTRACK\_PROJECTS\_P\WB\Drawings\MC60\SB20176\Drawings\Modelling\_Drawing\Drawings\MC60\SB20176-ECC-DG-0215

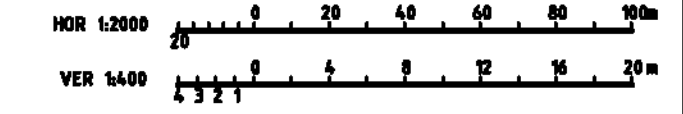

<b>CALDER FREEWAY</b> <b>NORTHBOUND ENTRY RAMP (MC60)</b> <b>LONGITUDINAL SECTION</b>			
SCALE AS SHOWN	DRAWING No SB20176-ECC-DG-0215	DATE 02/07/2015	REV D

0704/2015


DATE: 15-JUN-2015 08:28PM LOGIN NAME: (USERNAME)  
 LOCATION: p:\CAL-CLB-PRJ\04 - sb20176\sb20176\Drawings\Modelling\Drawings\Calder\SB20176-ECC-DG-0216

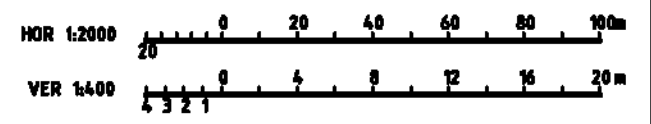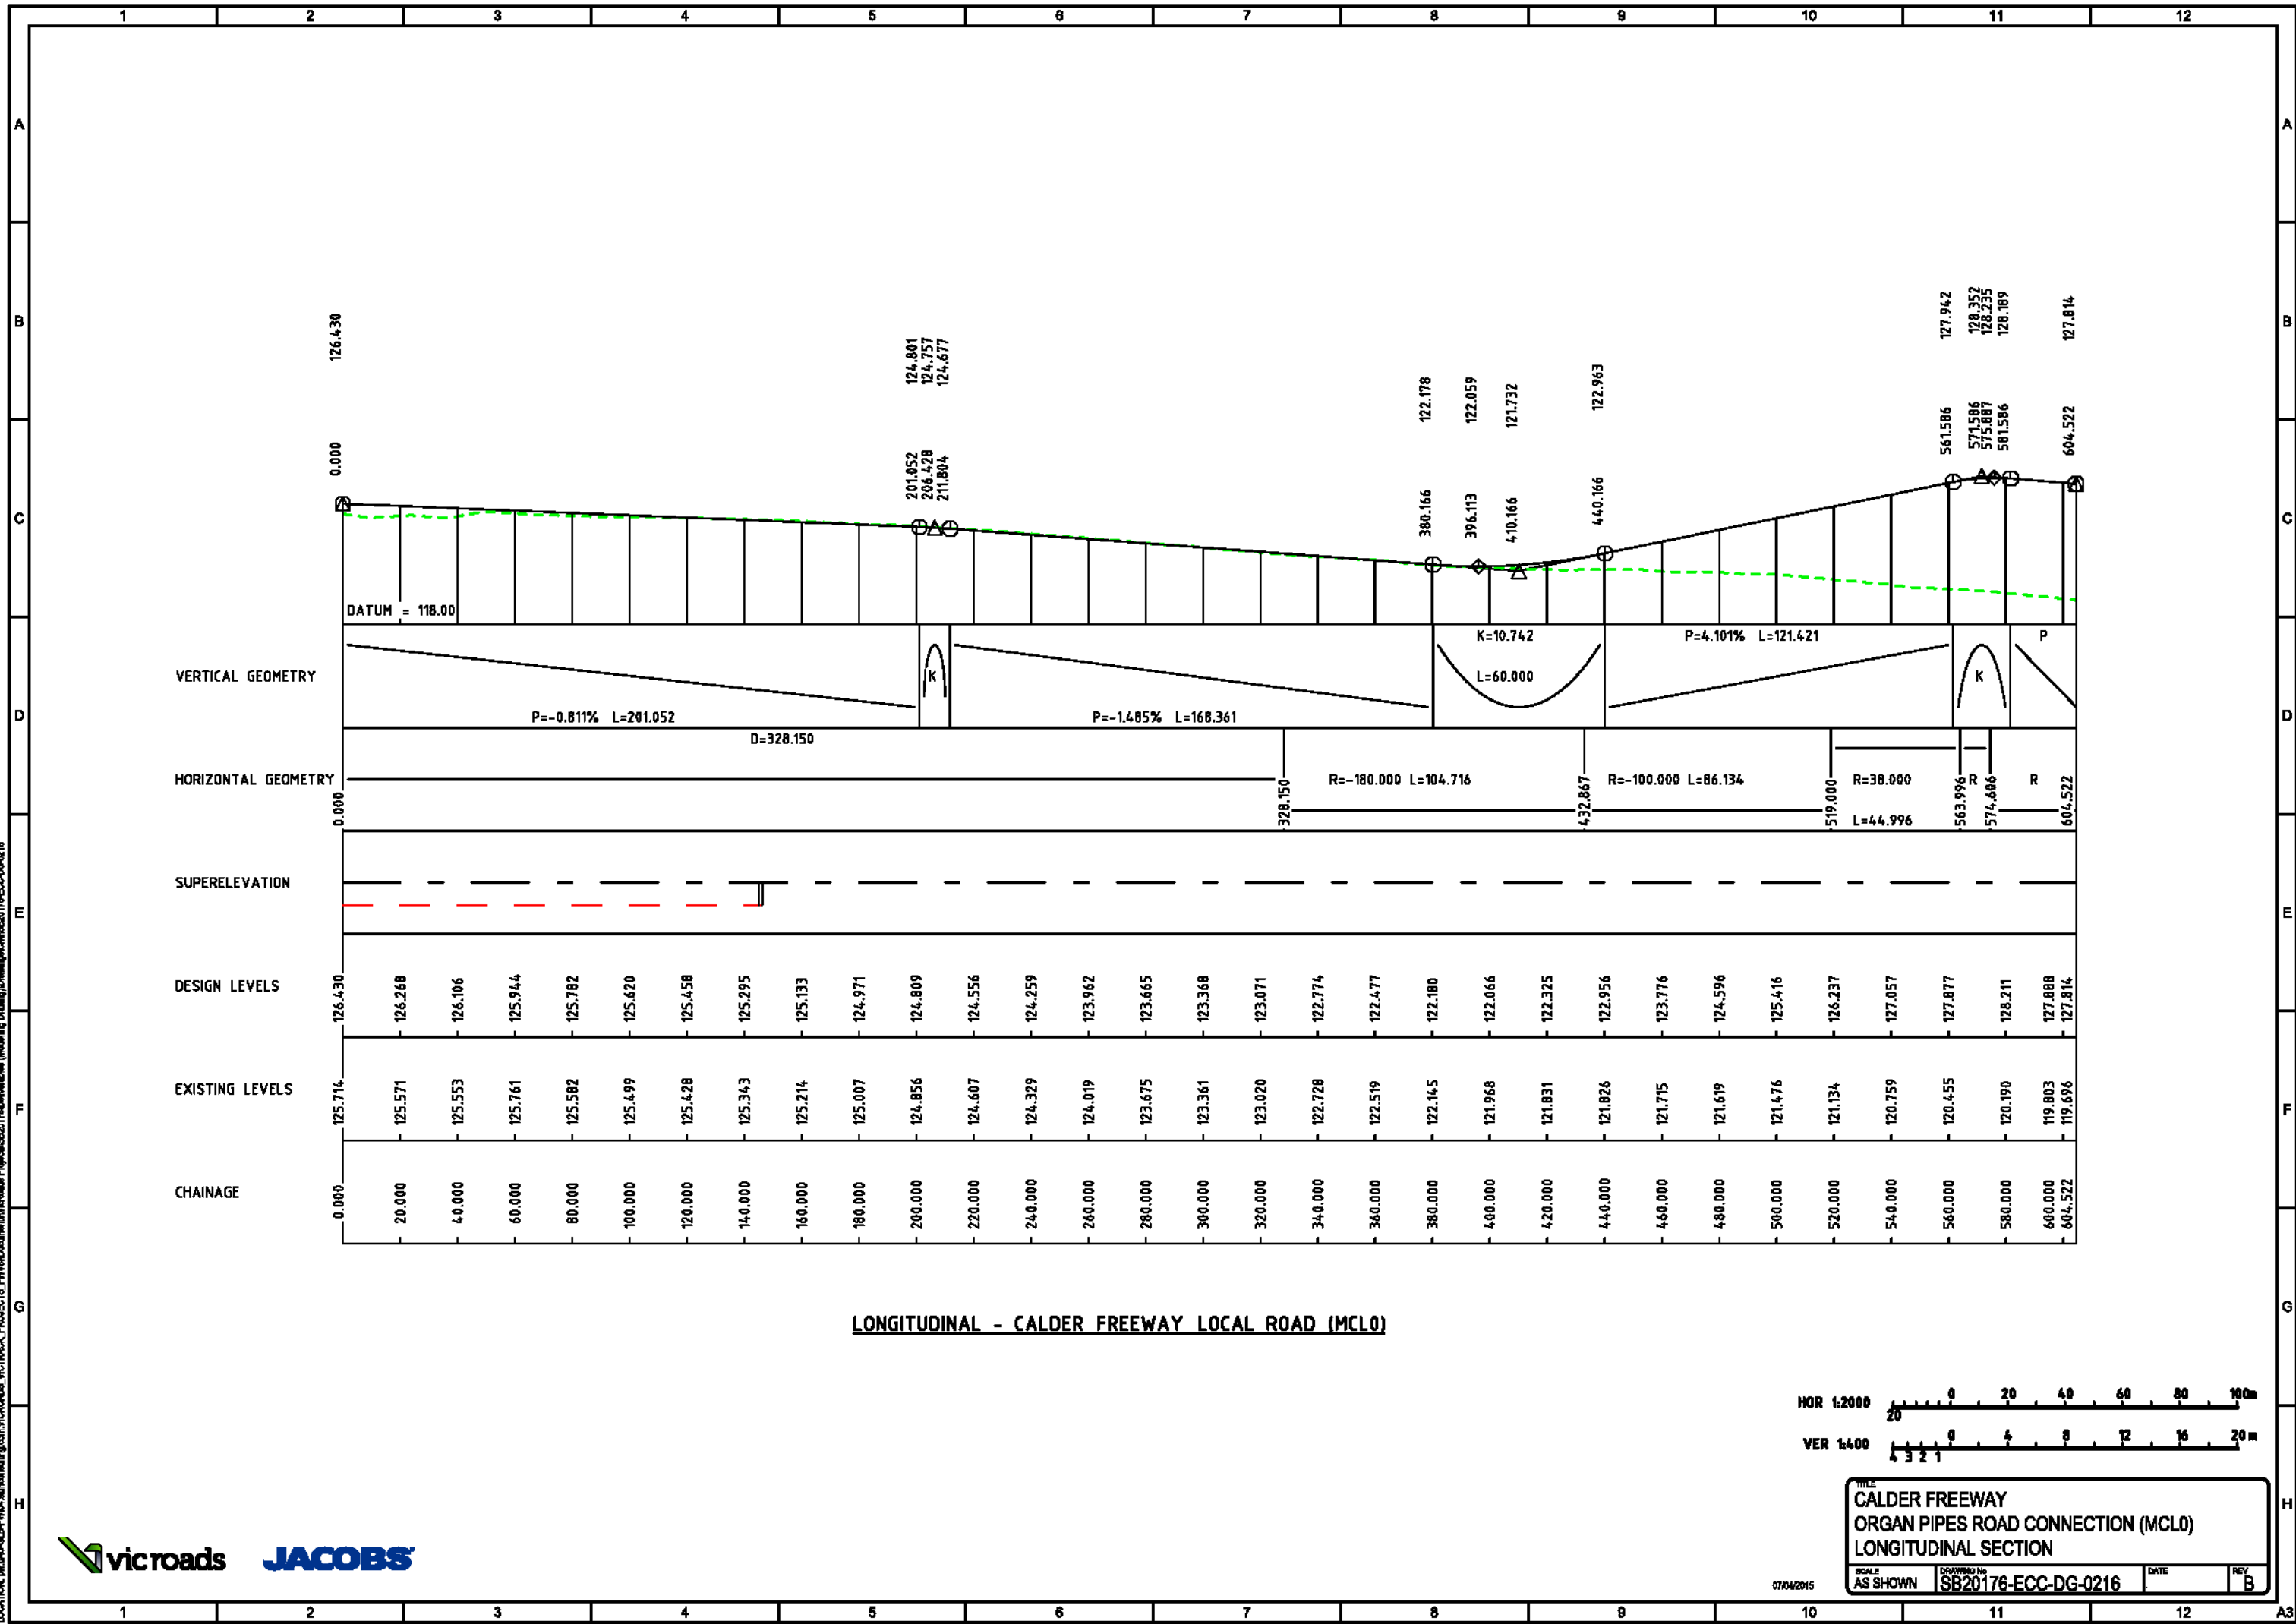


**TITLE**  
 CALDER FREEWAY  
 ORGAN PIPES ROAD CONNECTION (MCL0)  
 LONGITUDINAL SECTION

DATE: 07/04/2015  
 DRAWING No: SB20176-ECC-DG-0216  
 AS SHOWN  
 REV B

DATE: 18-JUN-2015 08:28PM LOGIN NAME: USERNAME LOCATION: p:\CAL-FRM-ALB-FRM-ALB\road\sb20176\dwg\sb20176-ECC-DG-0217

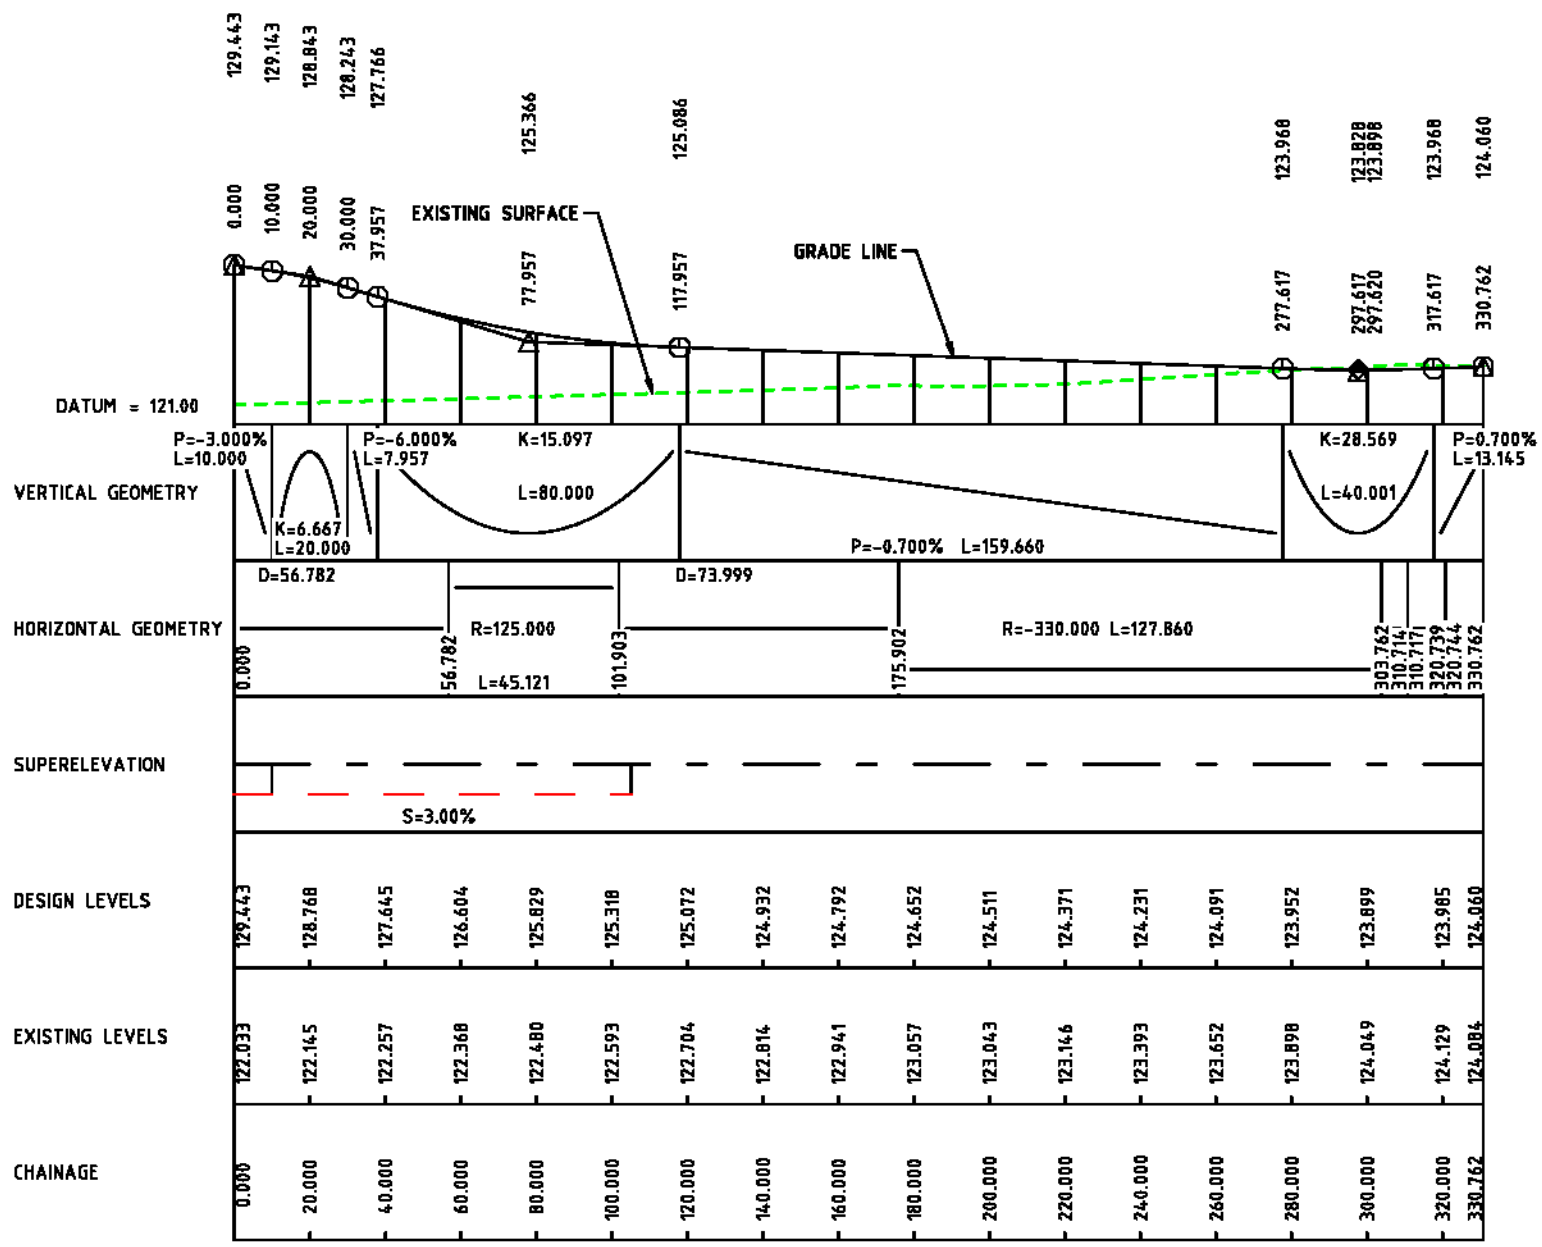

LONGITUDINAL - NORTHBOUND ENTRY RAMP (MC80)

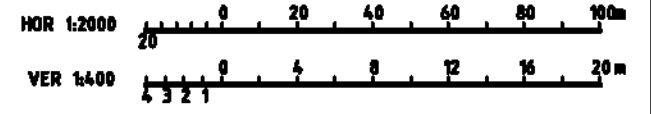

<b>TITLE</b> CALDER FREEWAY NORTHBOUND ENTRY RAMP (MC80) LONGITUDINAL SECTION			
<b>SCALE</b> AS SHOWN	<b>DRAWING No</b> SB20176-ECC-DG-0217	<b>DATE</b>	<b>REV</b> A



07/04/2015